



Framing Plan

(4) 10" sona tubes
4' down

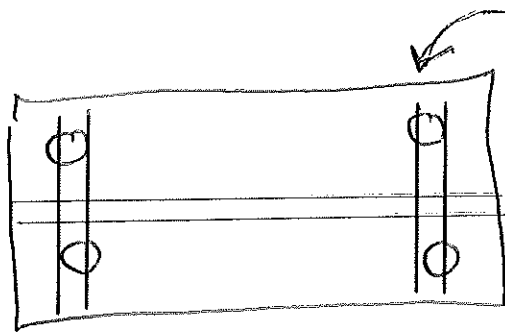


main girders
2x10 sandwich
4x6 post
2x8x8' floor
joists

16" o.c.

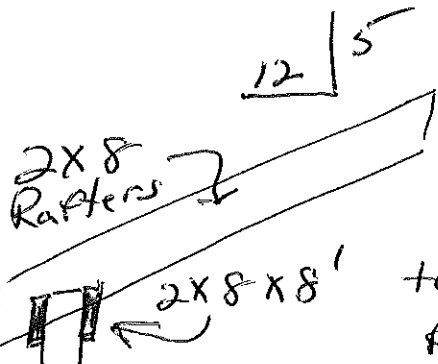

4x4
P.T
Posts

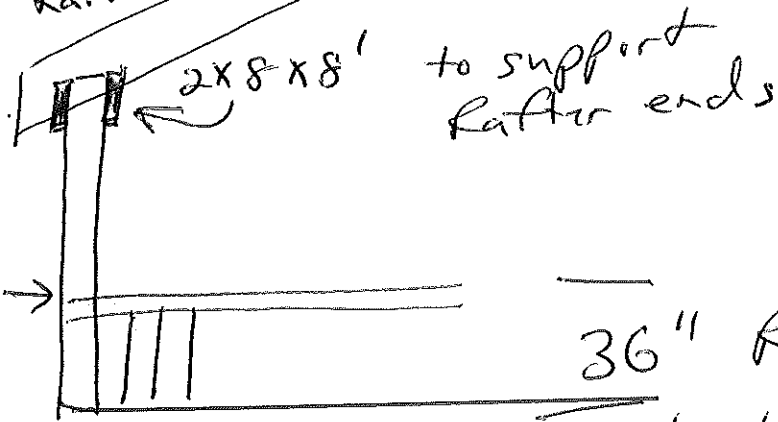

36" Railing around porch
balusters 4" o.c.

5/4 decking

3/4" + 2g sheathing for roof

Fiberglass shingles