



FROM CURT JORDIE 767-2906

AMV 2

sh/h - 1745

2000/1/18

1/18/00  
1/18/00  
1/18/00


.. 35


**CST2000**  
 "Consulting-Software-Training"  
 info@cst2000.com  
 878-2218


[Empty rectangular sign panel]

**1424 Washington Ave.**

1-7-00

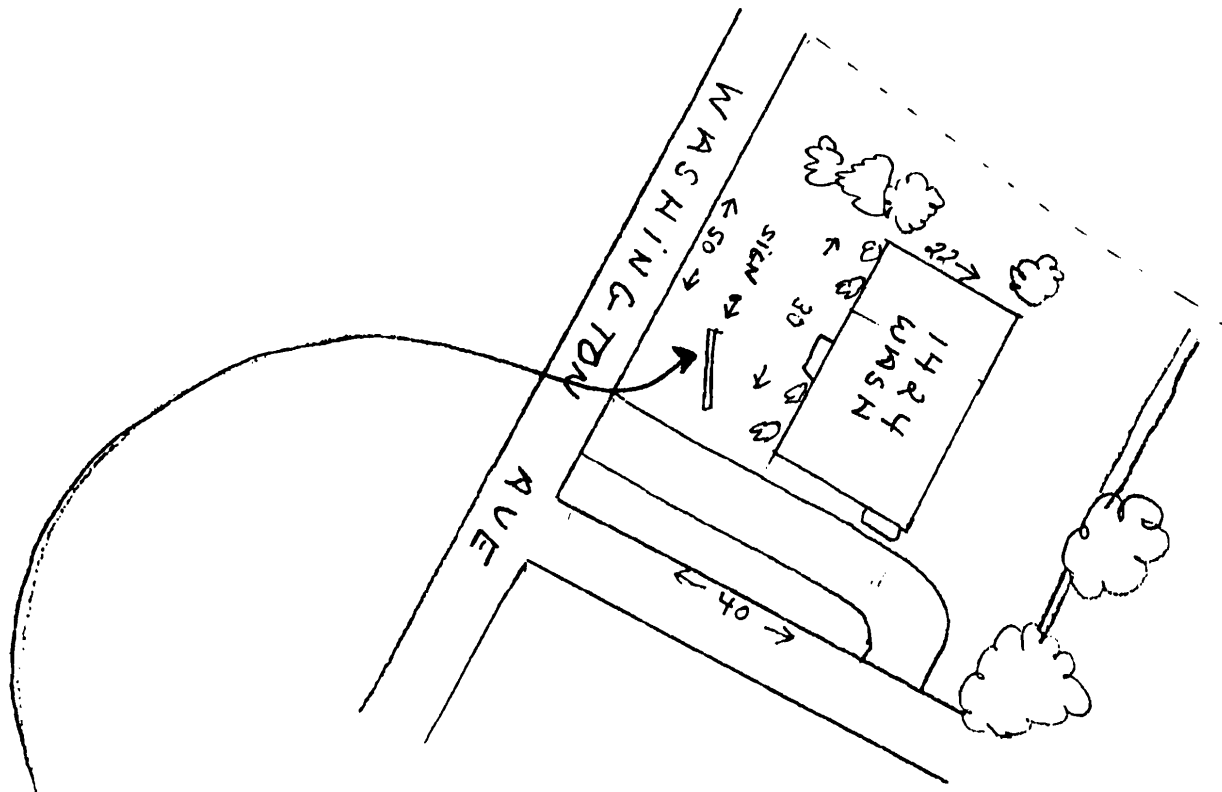

NEW SIGN, ONLY  
4' X 2'

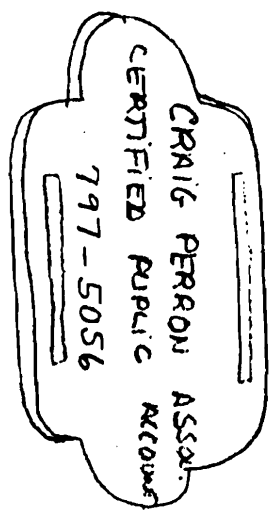

HEIGHT = 6  
SETBACK = 10

SIGNAGE

PLEASE ANSWER ALL QUESTIONS

Address: 1424 Washington Avenue Zone: R-P  
Owner: Craig Perron Assessors #: 344-6-032  
Applicant: Ashok Namalapu - CST2000

Single Tenant Lot?: Yes  No   
Multi Tenant Lot?: Yes  No   
Freestanding (Ext pole sign)? Yes  No  Dimensions \_\_\_\_\_  
More than (1) one sign?: Yes  No  Dimensions \_\_\_\_\_  
Bldg Wall sign (att to bldg)? Yes  No  Dimensions \_\_\_\_\_

SEE  
Diagrams

List all existing signage and their dimensions:

4' x 2'  
6' Height

Lot Frontage(feet): \_\_\_\_\_ Tenant Frontage(feet): \_\_\_\_\_

AWNINGS

Awning?: Yes  No  Is Awning Backlit?: Yes  No   
Is there any communication, message, trademark or symbol on awning? \_\_\_\_\_  
Height of Awning?: \_\_\_\_\_

PLEASE NOTE: Approvals for signs on the Public Sidewalk and temporary signs come under different requirements and regulations.

ALSO: See reverse side for additional information, requirements and materials needed for signage application submittal.