
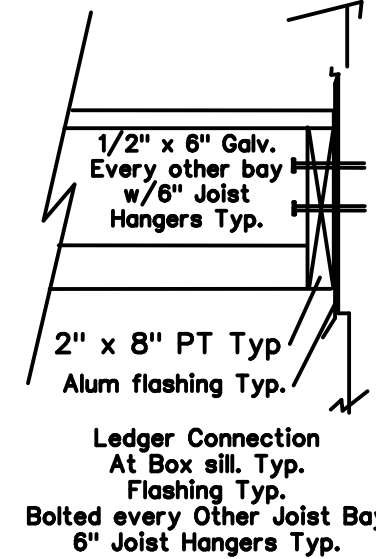
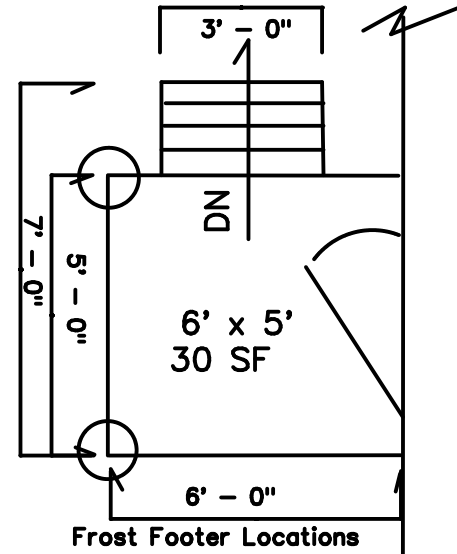
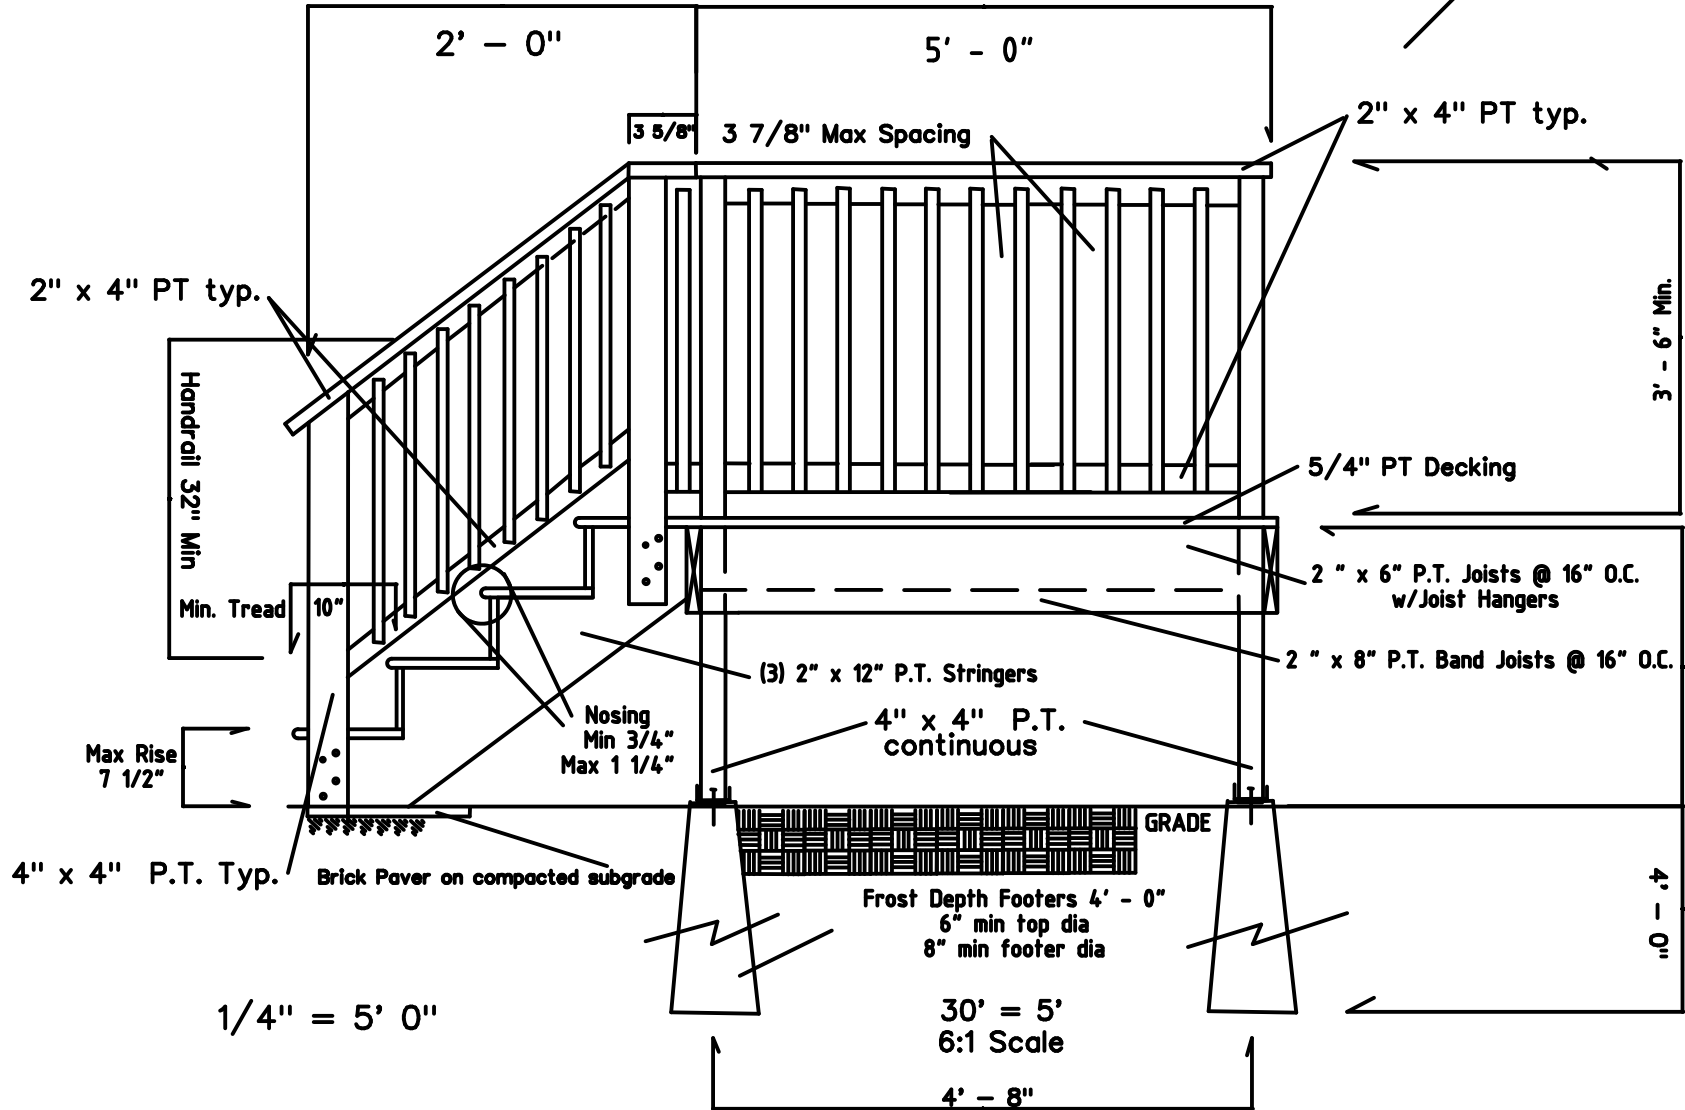


CBL - 344 H003001 Zoning: R-3

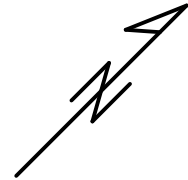

MARTIN, MICHELLE M.  
21 BREWSTER ST.  
PORTLAND, ME 04103

REVISIONS:

PROJECT No:

DRAWN BY:

CHECKED BY:

SHEET TITLE:

Less Than 3' - 0" Height

