


34'-0"  
V.I.F.

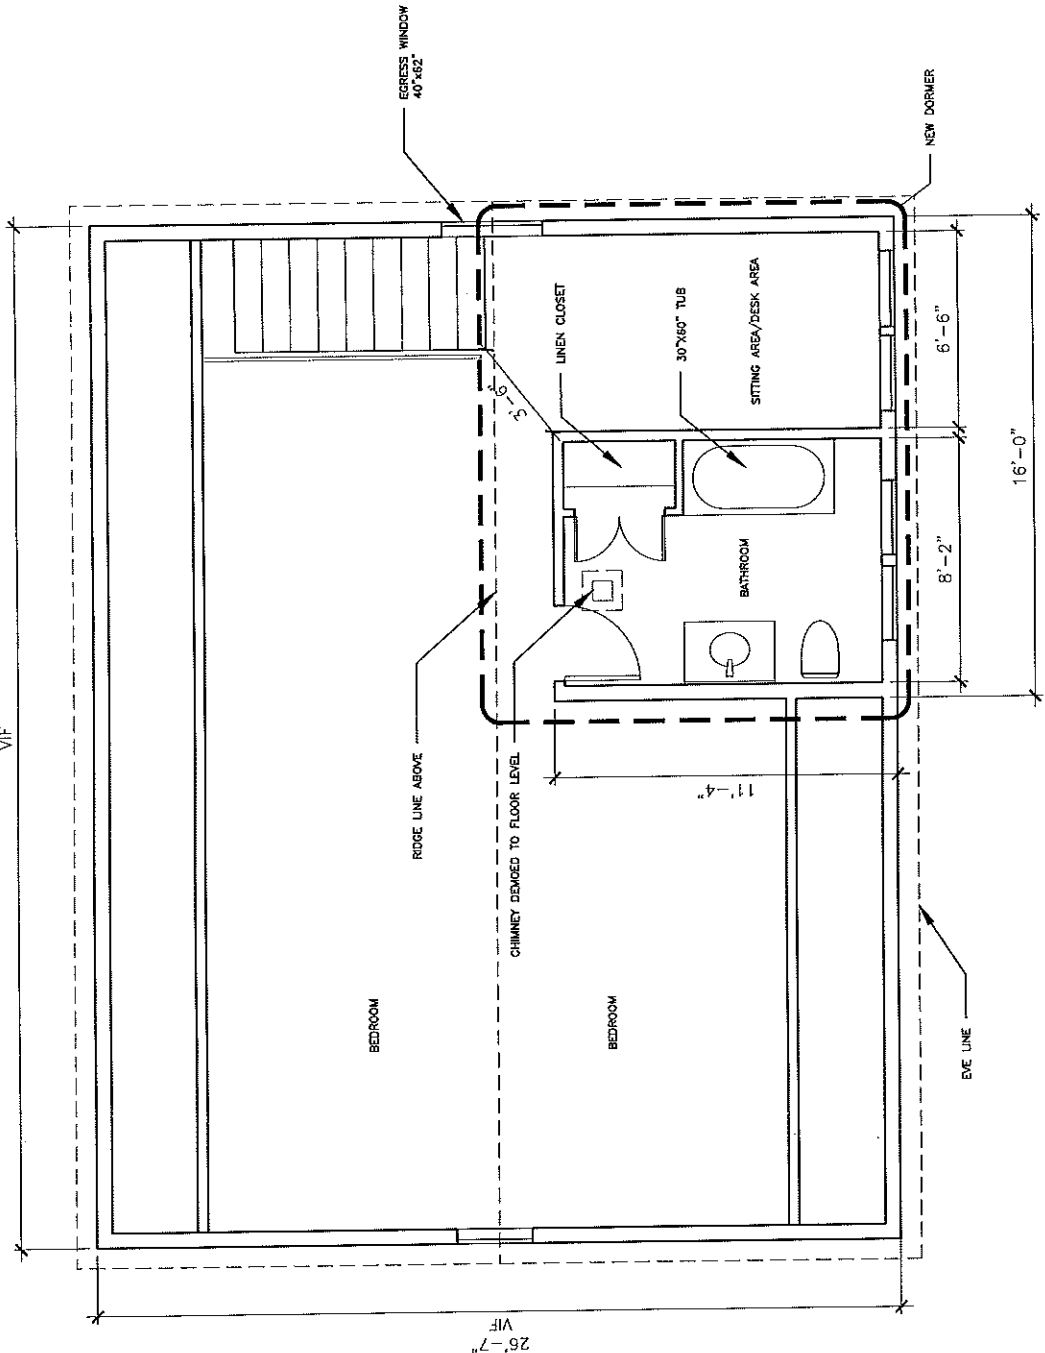

Scale: 1/4" = 1'-0"  
Date: 12/9/13

Palmer Residence  
174 Plymouth Street  
Portland, ME 04103

SECOND FLOOR PLAN

A-1