


NOT TO SCALE

FRONT

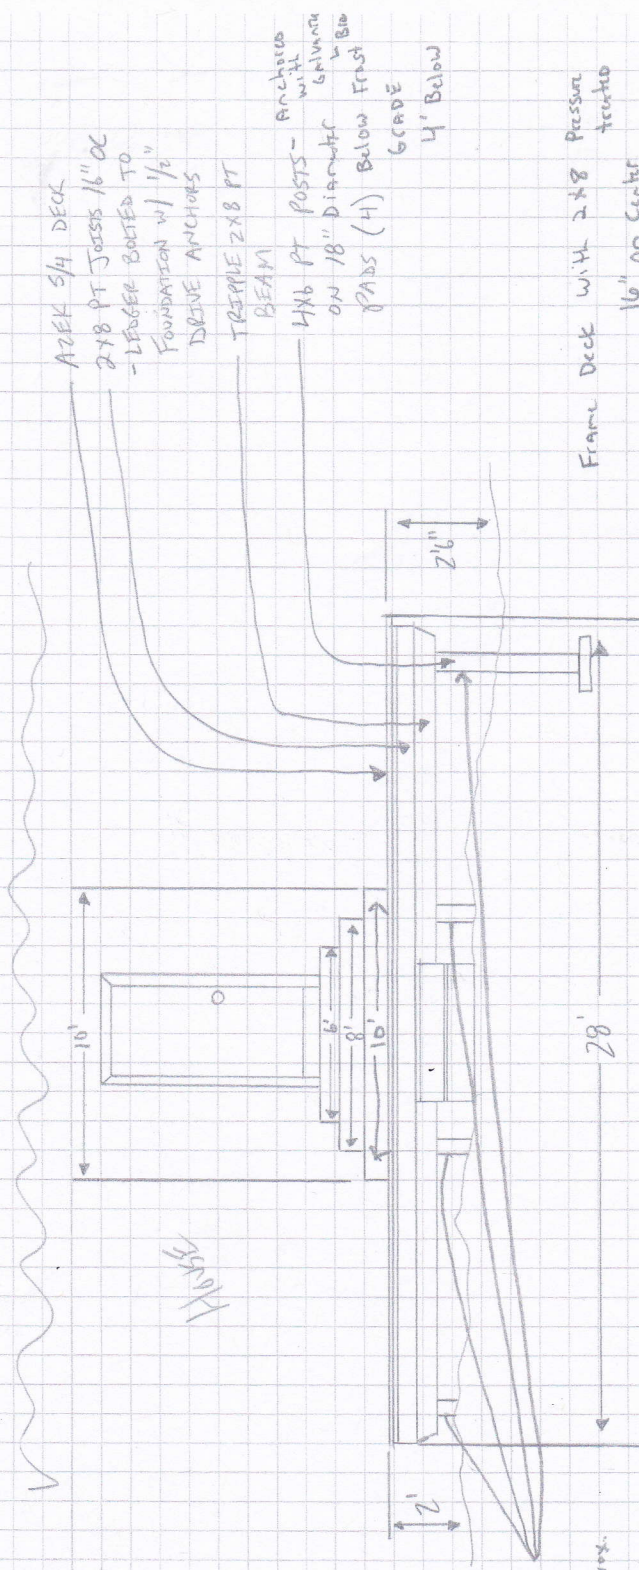

AZEK 5/4 DECK  
 2x8 PT JOISTS 16" OC  
 - LEDGER BOLTED TO  
 FOUNDATION w/ 1/2"  
 DIBBLE ANCHORS

TRAPEZE 2x8 PT  
 BEAM

4x6 PT POSTS - Anchored  
 with galvanna  
 on 18" diameter  
 pads (4) Below First  
 GRADE  
 4' Below

Frame Deck with 2x8 Pressure  
 treated  
 16" on Center

Joist Hangers

Spacing of Piers  
 Two Ends 18" IN  
 From Sides  
 other two 7 Feet  
 In Between Approx.

Floor Support  
 Triple 2x8 Pressure treated Beam

Leader Size attached to Building - Half Inch Concrete Drive Anchors - Spacing 1 Every 16"