


2019 10/10 907

3 STEPS ONTO PROPOSED DECK
1 1/2" RISE
WITH AN 11" TREAD


TOP VIEW

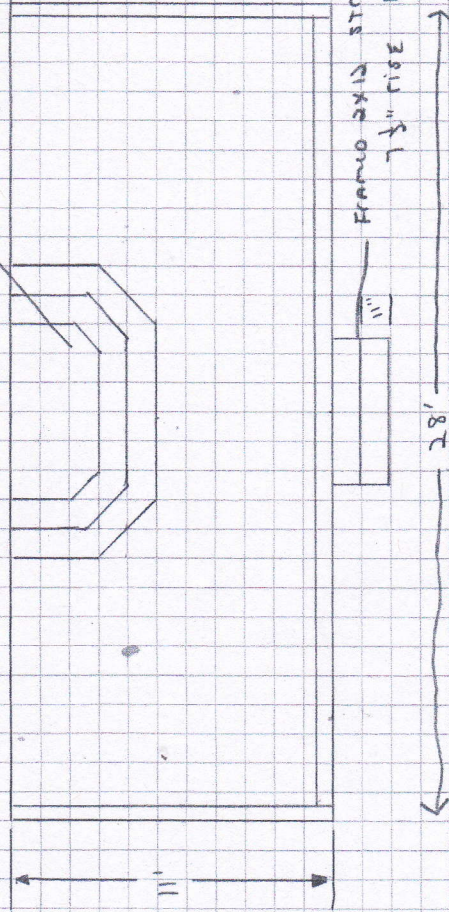

FRAMING STUDS
7 1/2" RISE 11" TREAD

DRIVE WAY SIDE

NOISE

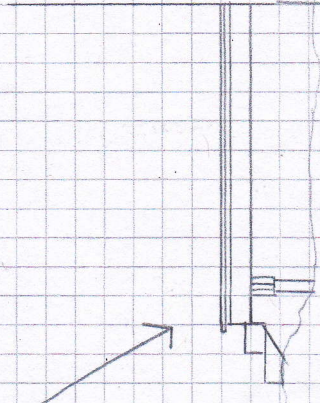

NOT TO SCALE