


HOUSE PLAN

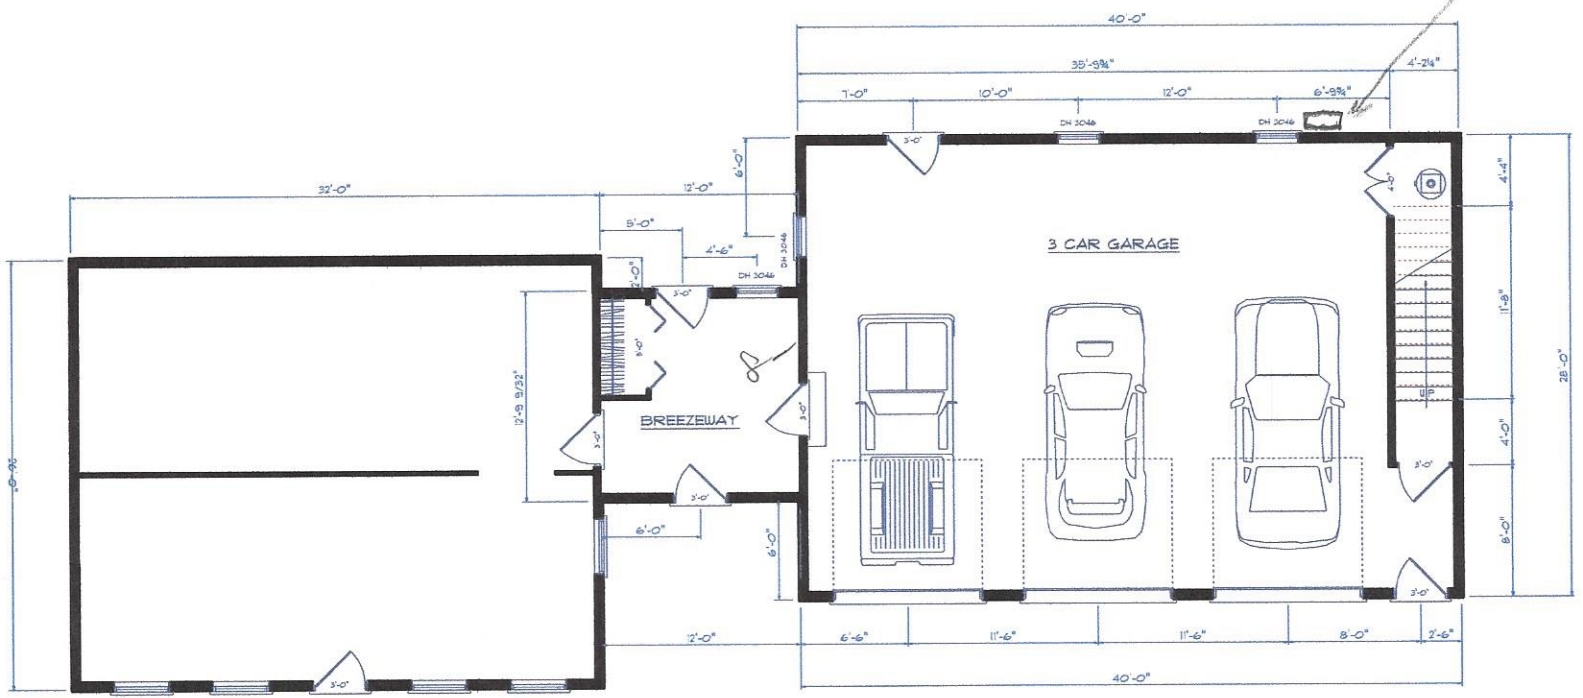

Lower Floor Plan