




EXISTING STRUCTURE

PROPOSED ADDITION

Front Elevation
1/4" = 1'-0"



Rear Elevation
1/8" = 1'-0"

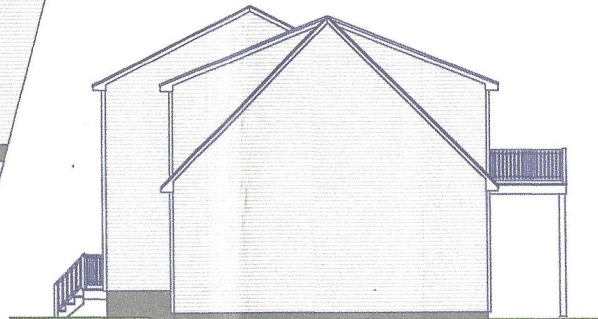

Right Elevation



WAYNE PARADIS INC.



Custom Design
Services
Tel: 832-3424
Cell: 229-7641

wp@paradis13.com
http://wayreparadis.net/index.html

Garage Addition

Plan For:

Dana Cunningham

Drawn by:

Wayne Paradis

1
5

Nov. 28, 2015