


Fire wall 3/8" Fire rock from floor to roof sheathing

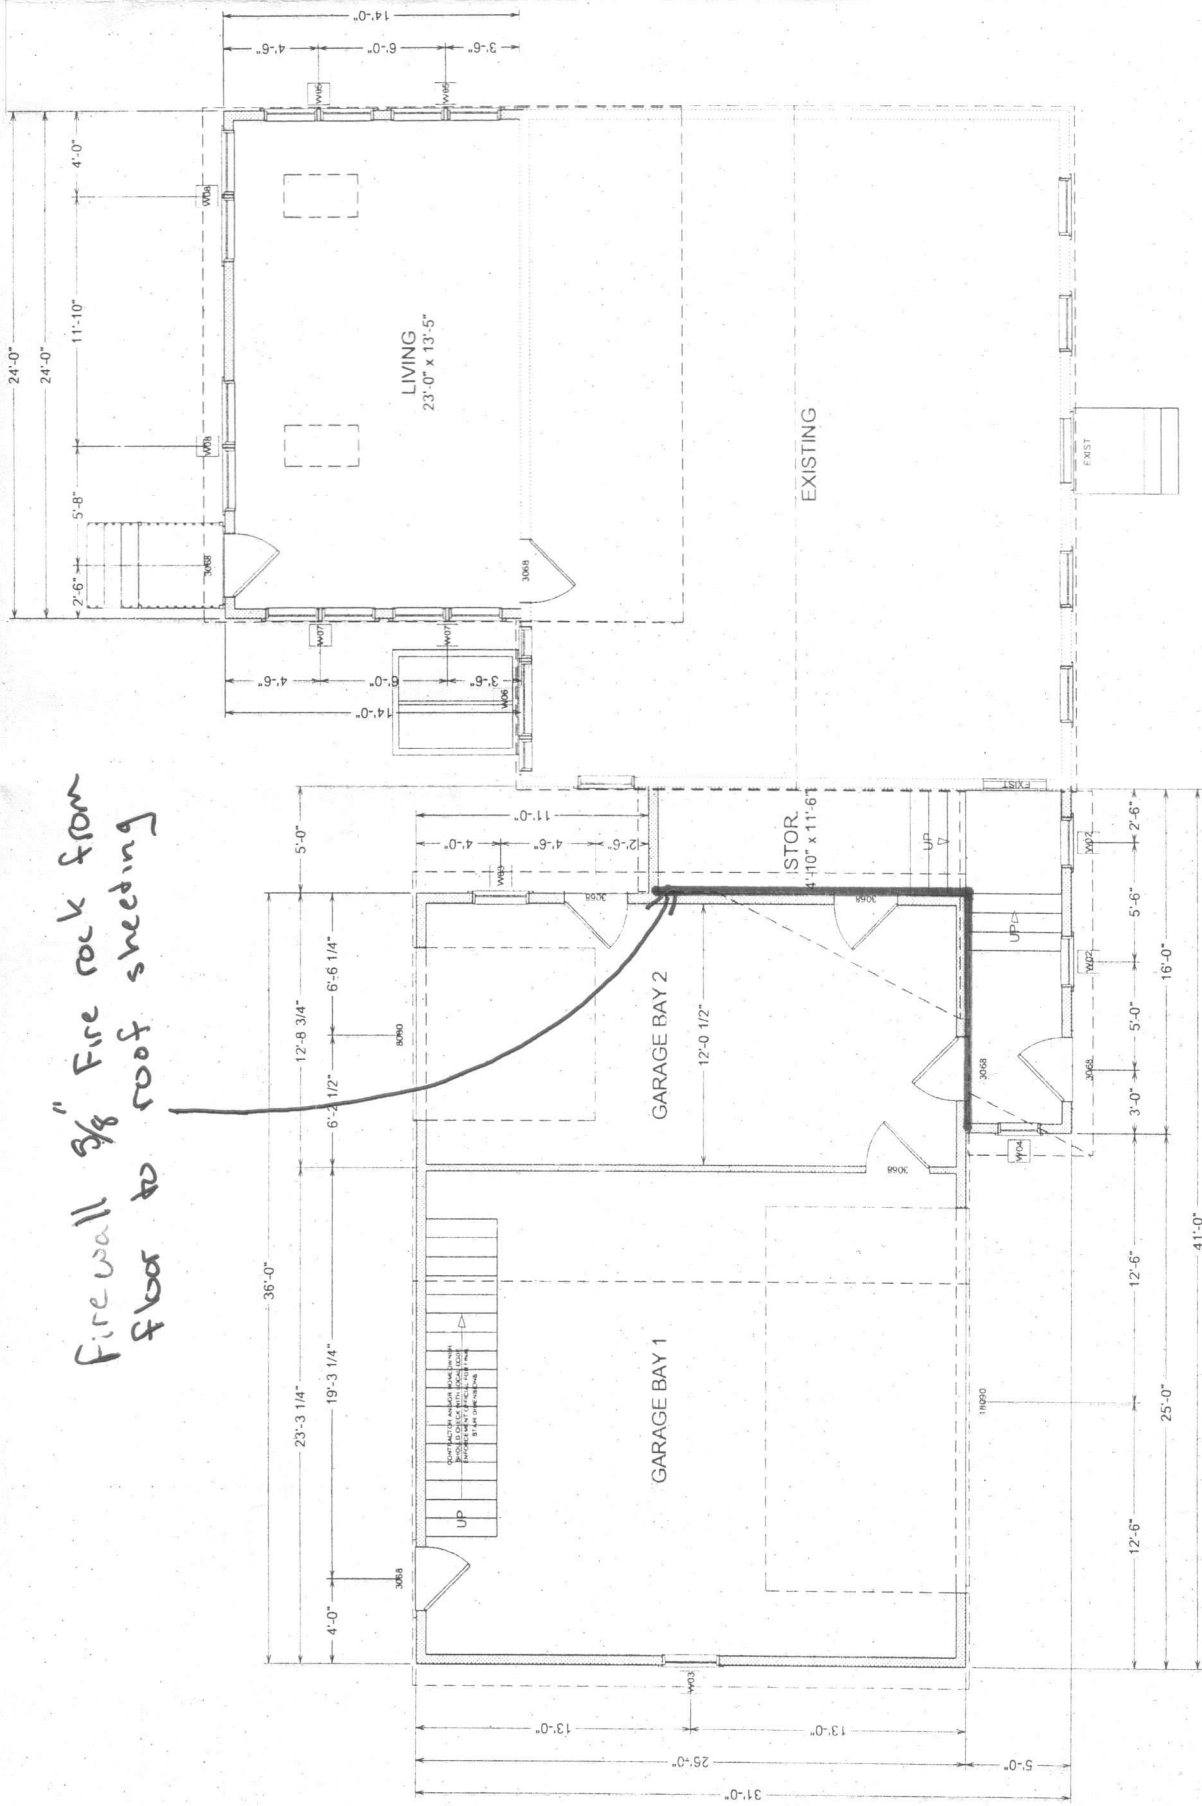

FIRST FLOOR
1164 sq ft