

Addition & Alteration For:

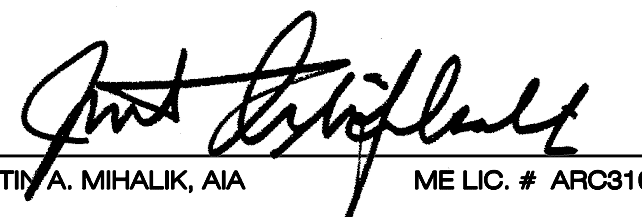
LOEF RESIDENCE 1514 Washington Avenue Portland, ME 04101

These plans are copyrighted and are subject to copyright protection as an "architectural work" under Sec. 102 of the Copyright Act, 17 U.S.C. as amended December 1990 and known as Architectural Works Copyright Protection Act of 1990.

ARCHITECT OF RECORD:

J.A. Mihalik | Architect

373 US Route 46 West
Building D, Suite 240
Fairfield, New Jersey 07004
ph: 973-291-3730 fax: 973-291-3740
e: jmihalik@jam-arch.com



JUSTIN A. MIHALIK, AIA ME LIC. # ARC3160

NOT VALID FOR CONSTRUCTION WITHOUT SEAL


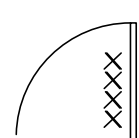









LIST OF DRAWINGS


T-1	TITLE SHEET
GC-1	BUILDING CODE INFO. & GENERAL, SPEC. & STRUCTURAL NOTES
A-1	SECOND FLOOR PLAN, RISER DIAGRAM, SECTION & NOTES
A-2	ELEVATIONS & NOTES
SP-1	SPECIFICATIONS
SP-2	SPECIFICATIONS

ABBREVIATIONS

A.C.T.	ACOUSTICAL CLG. TILE	FIN.	FINISH	O.C.	ON CENTER
ADJ.	ADJACENT	F.P.	FIREPROOF	OPNG.	OPENING
AFF.	ABOVE FINISH FLOOR	F.P.S.C.	FIREPROOF SELF-CLOSING	OPP.	OPPOSITE
ALUM.	ALUMINUM	FL.	FLOOR	FTD.	PAINTED
ANG.	ANGLE	FR.	FIRE RATED	PART.	PARTITION
BLK.	BLOCKING	FLUOR.	FLUORESCENT	PL.	PLATE
BD.	BOARD	FT.	FEET	PLYWD.	PLYWOOD
BLDG.	BUILDING	GALV.	GALVANIZED	REQ.	REQUIRED
CLG.	CEILING	GA.	GAUGE	SIM.	SIMILAR
CL.	CENTER LINE	GYP.	GYP SUM	SPEC.	SPECIFICATIONS
CONC.	CONCRETE	G.W.B.	GYP SUM WALL BOARD	SF.	SQUARE FEET
CONST.	CONSTRUCTION	HT.	HEIGHT	ST. STL.	STAINLESS STEEL
C.M.U.	CONC. MASONRY UNIT	H.M.	HOLLOW METAL	STL.	STEEL
DIAG.	DIAGONAL	INSUL.	INSULATION	STRUCT.	STRUCTURAL
DEMO.	DEMOLITION			SUSP.	SUSP.
DET.	DETAIL	MAR.	MARBLE	T & S	TAPE & SPACKLE
D.F.	DRINKING FOUNTAIN	MAX.	MAXIMUM	TEL.	TELEPHONE
DIA.	DIAMETER	MECH.	MECHANICAL	THK.	THICK
DIM.	DIMENSION	MFR.	MANUFACTURER		
DN.	DOWN	MIN.	MINIMUM		
D.O.	DITTO	MISC.	MISCELLANEOUS	U.C.	UNDERCUT
DWG.	DRAWING	MTL.	METAL	UNF.	UNFINISHED
EA.	EACH	NOY.	NOMINAL	V.C.T.	VINYL COMPOSITION TILE
ELEC.	ELECTRICAL	N.	NORTH	VEST.	VESTIBULE
ELEV.	ELEVATOR	N.C.	NON-CORROSIVE	V.I.F.	VERIFY IN FIELD
EL.	ELEVATION	N.I.C.	NOT IN CONTRACT		
EQUIP.	EQUIPMENT	N.T.S.	NOT TO SCALE	WD.	WOOD
EXIST.	EXISTING	NO.	NUMBER	W/	WITH
EQ.	EQUAL			W/O	WITHOUT
F.D.	FLOOR DRAIN				

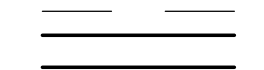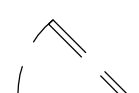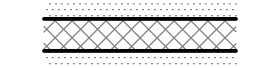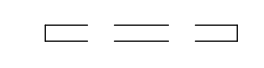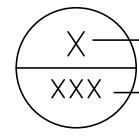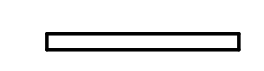
LEGEND

	EARTH		NEW DOOR SIZE AS INDICATED
	NEW CONC. SLAB		EXISTING DOOR TO REMAIN
	EXISTING FOOTING & FOUNDATION WALL TO REMAIN		EXISTING DOOR TO BE DEMOLISHED
	NEW FOOTING & FOUNDATION WALL		
	EXISTING TO BE DEMOLISHED		X - DETAIL NO. XXX - DRAWING NO.
	EXISTING PARTITION		
	NEW PARTITION		

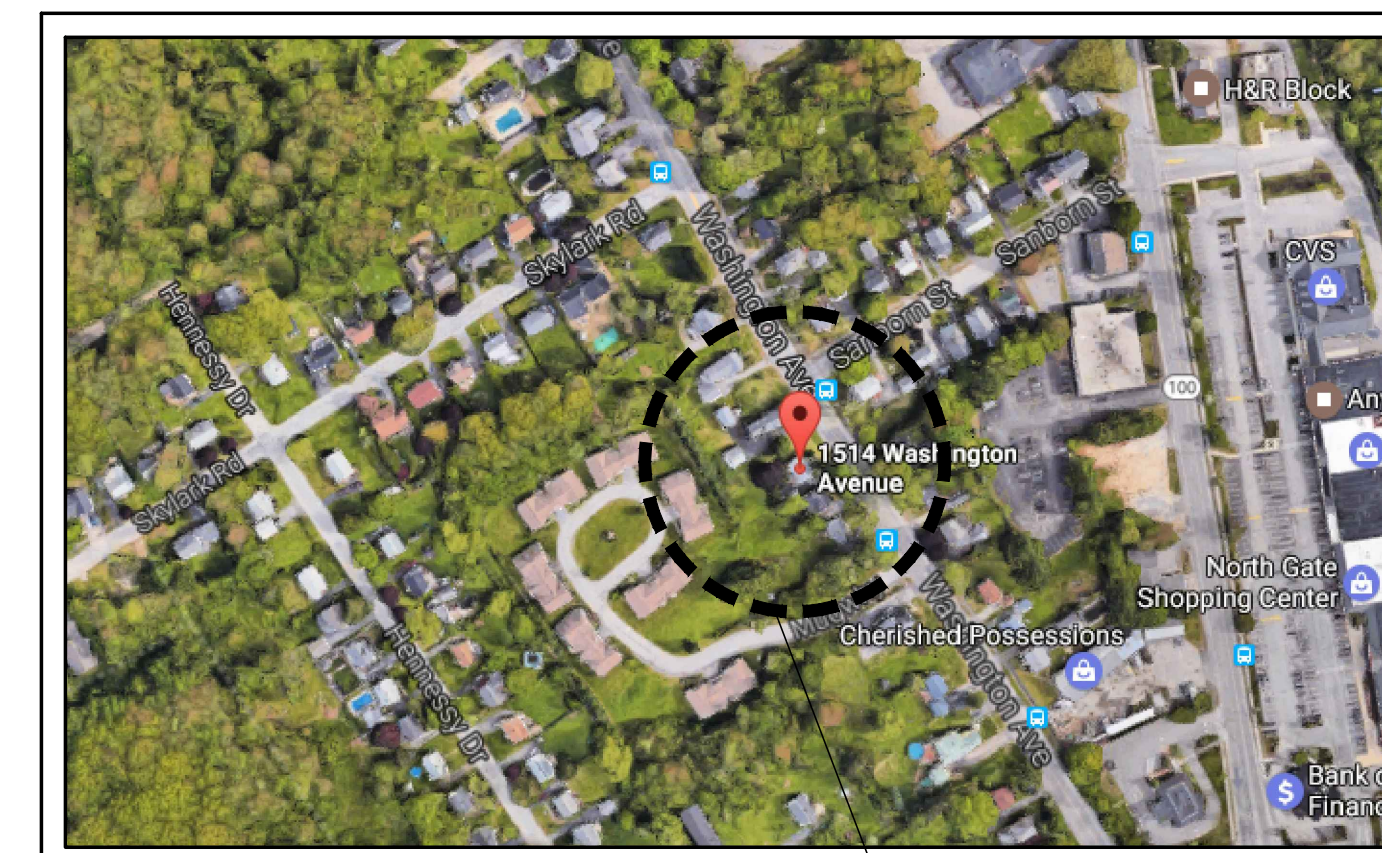

AERIAL LOCATION MAP
N.T.S.

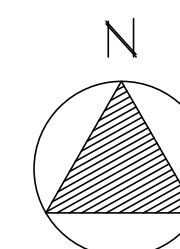PROJECT LOCATION



Project:
ADDITION & ALTERATION TO:
Loef Residence
1514 Washington Ave.
Portland, ME 04101

Owner:
Christian & Katrina
Loef

BLOCK: 347
LOT: C050001

SHEET TITLE:
TITLE SHEET

Rev. #	Date	Remarks
06/20/2017		Issued for Permit
04/26/2017		Issued for Review
03/14/2017		Design

JOB NUMBER: 2017-10
DATE: 03/14/2017
DRAWN BY: dp/JAM
CHECKED BY: JAM

SHEET NO.
T-1