


21' TO PEAK

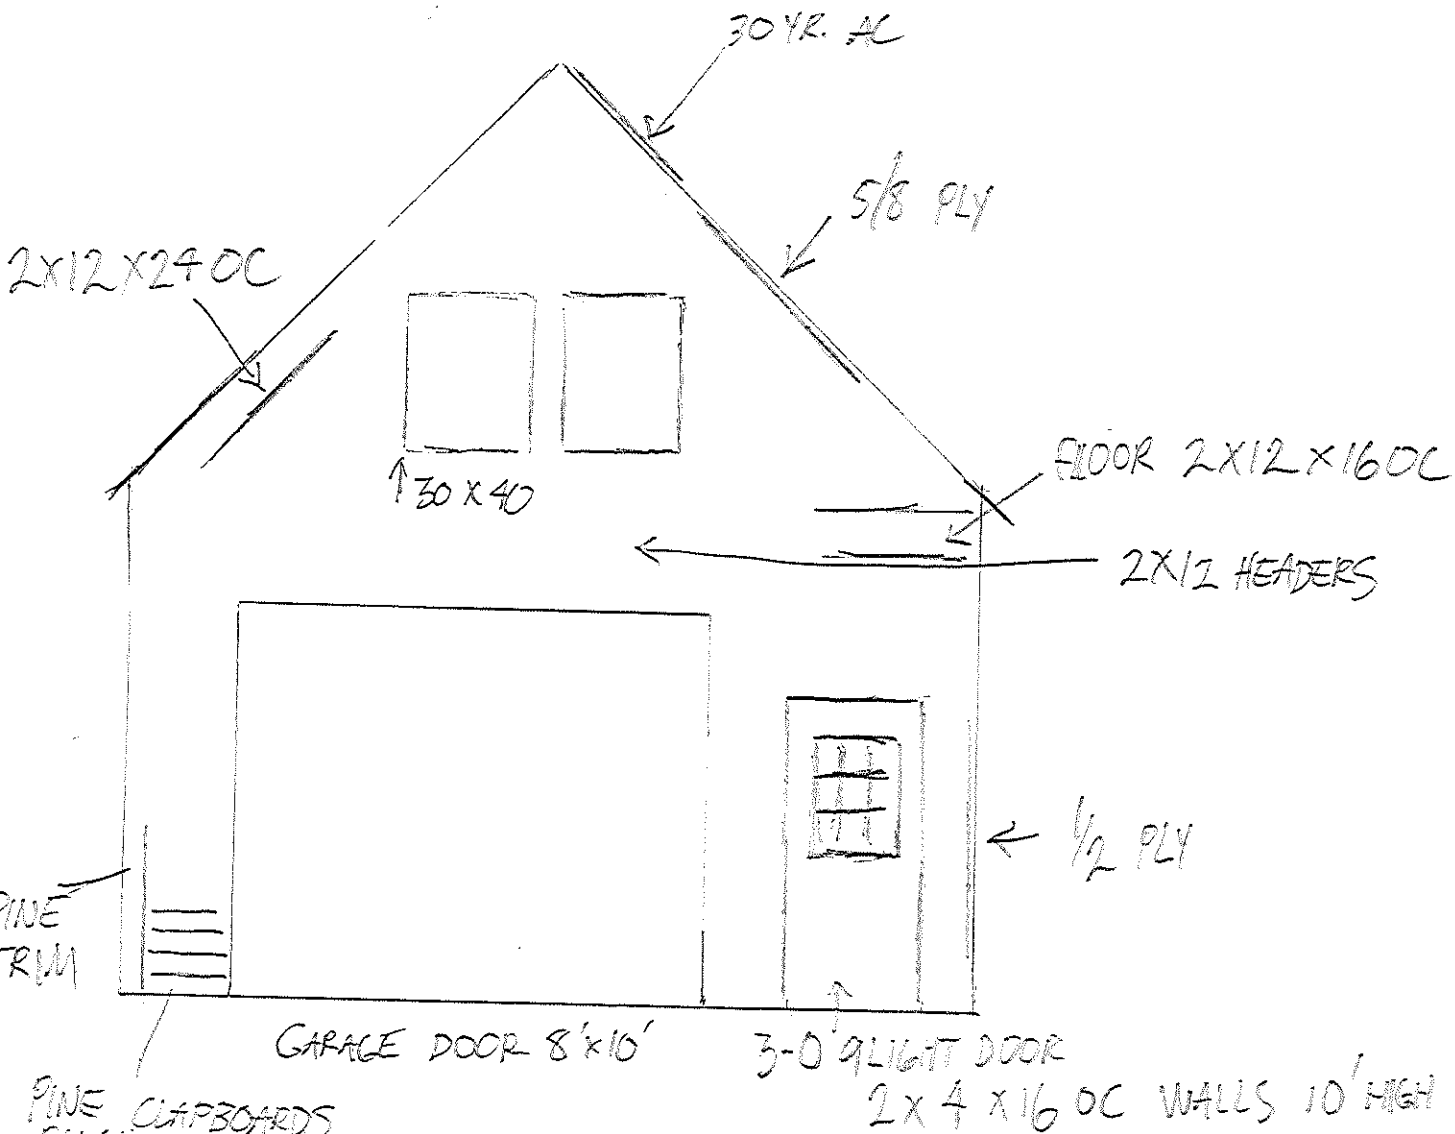

$$\frac{1/4''}{1'} = 1'$$

18' X 30' GARAGE

