



A BUILDING SECTION
Scale: 1/4" = 1'-0"

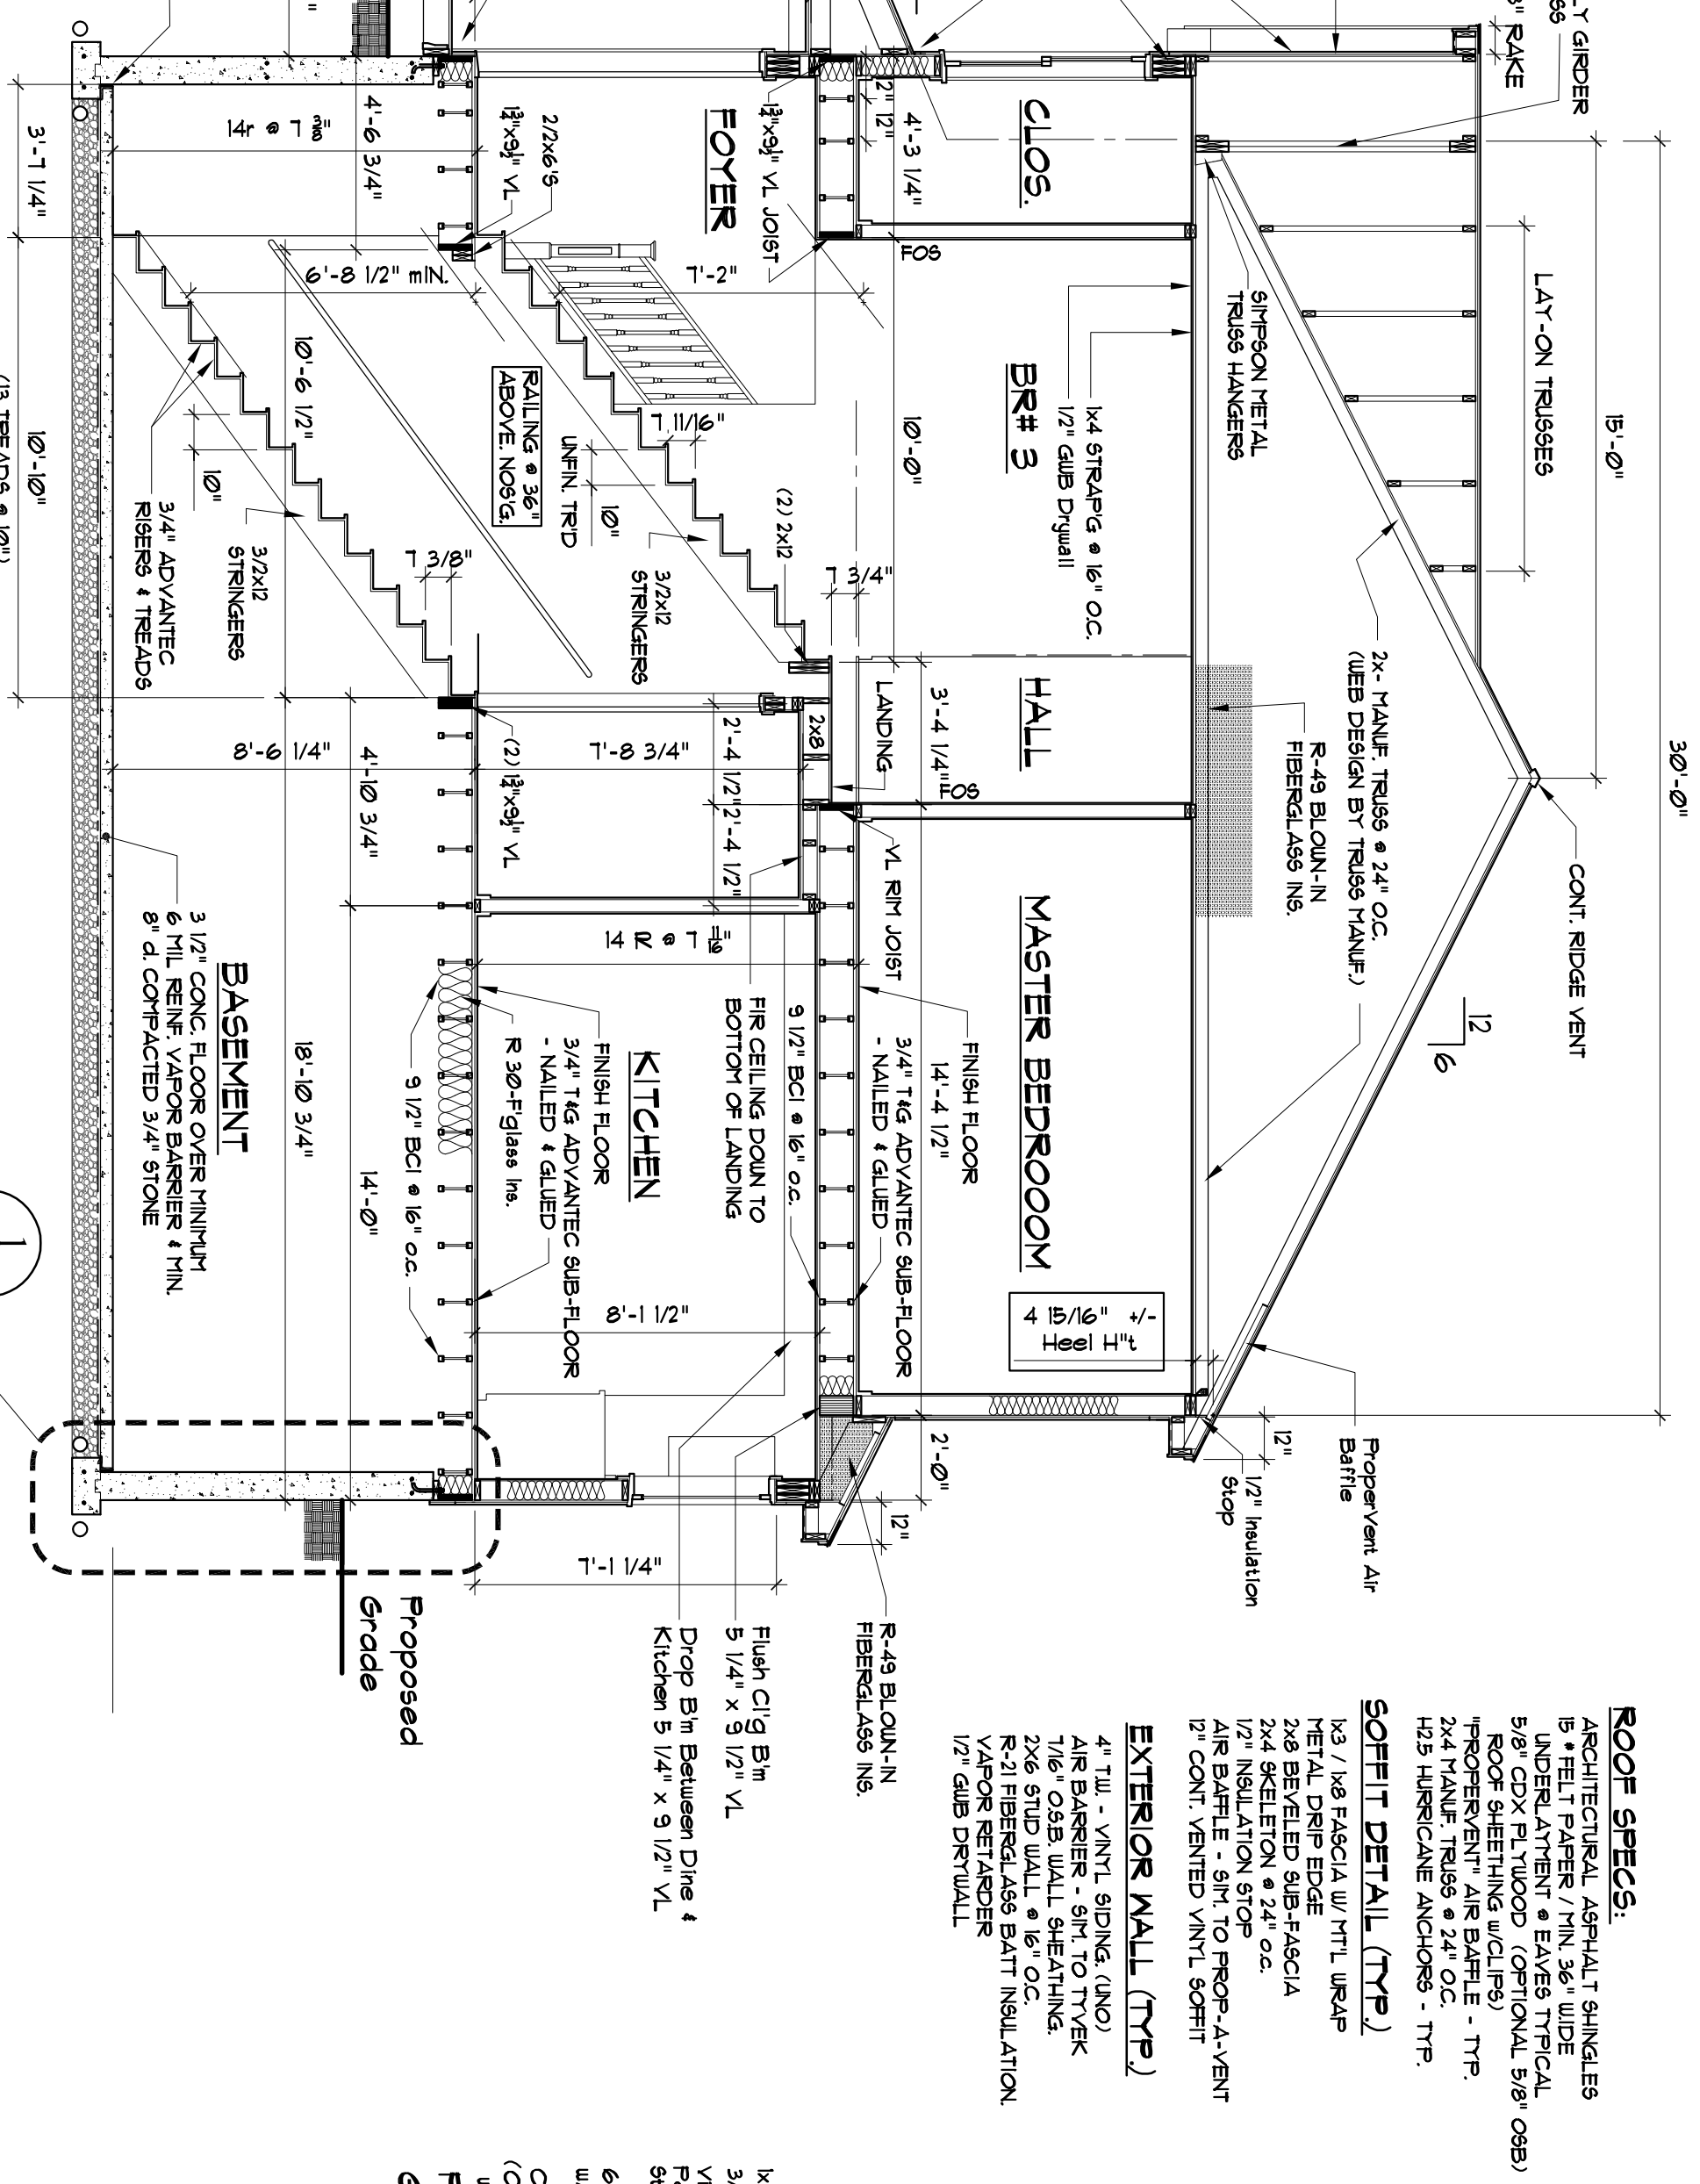

B BUILDING SECTION
Scale: 1/4" = 1'-0"

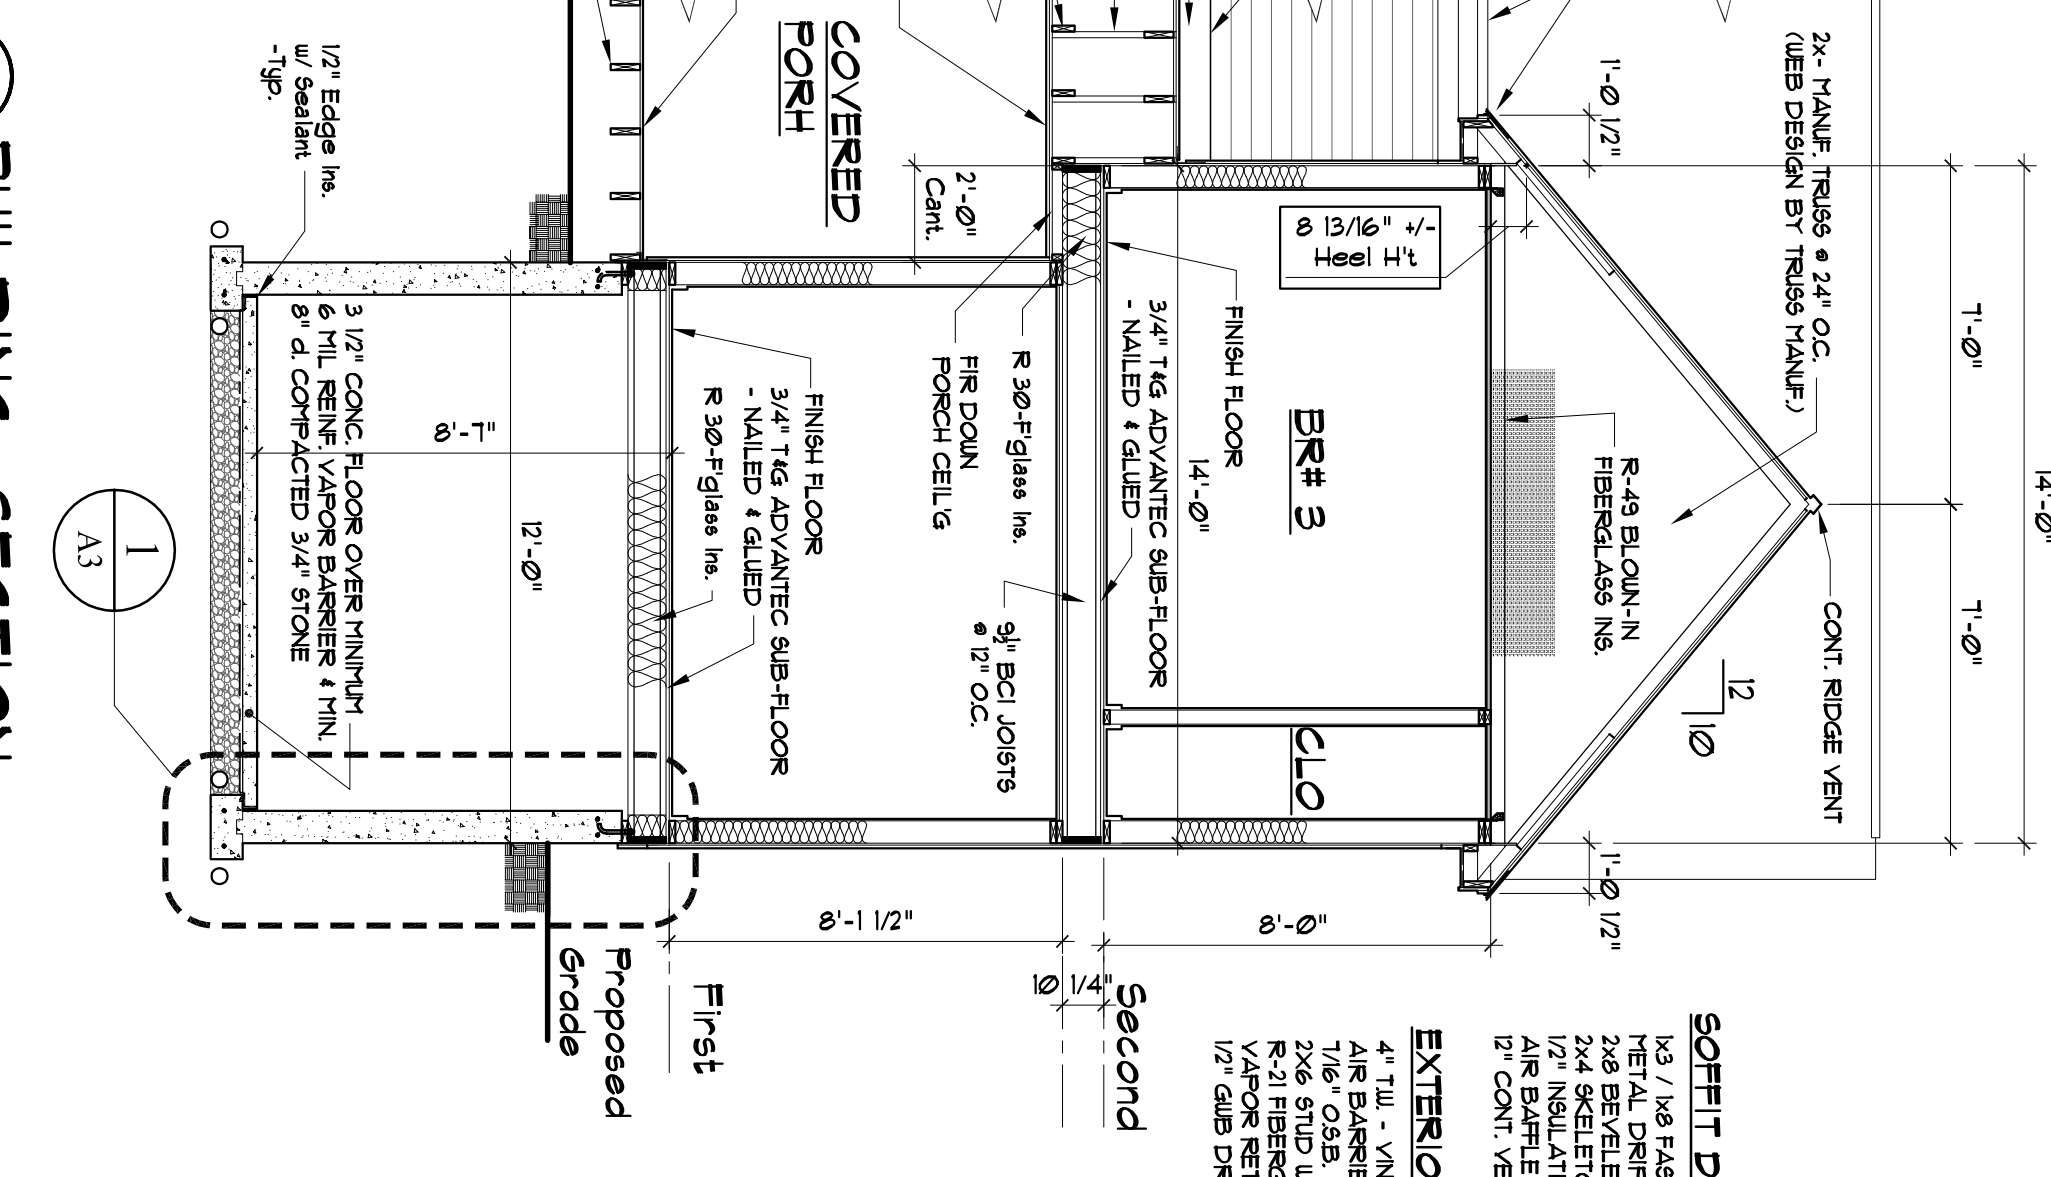

C BUILDING SECTION
Scale: 1/4" = 1'-0"

ROOF SPECS:
ARCHITECTURAL ASPHALT SHINGLES

SOFFIT DETAIL (TYP)

EXTERIOR WALL (TYP)
2x6 STD. WALL @ 16" OC
R-21 FIBERGLASS BATT INSULATION
