


Scale: 1" = 2'

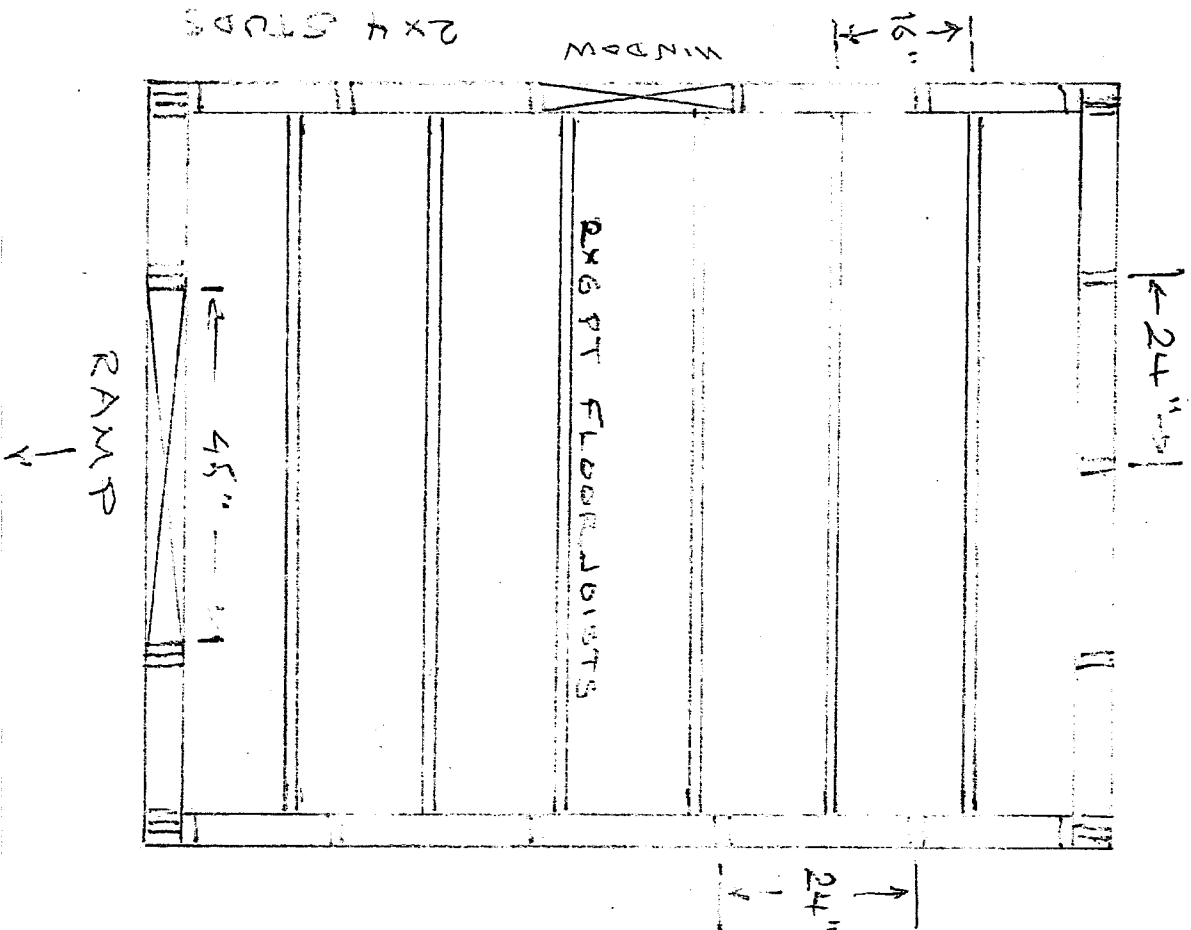

Scale: 1" = 2'

