


PROFILE: PROPOSED ROAD
 STA. -0+50 TO STA. 4+60
 SCALE: 1"=20' HORIZ.
 1"=2' VERT.

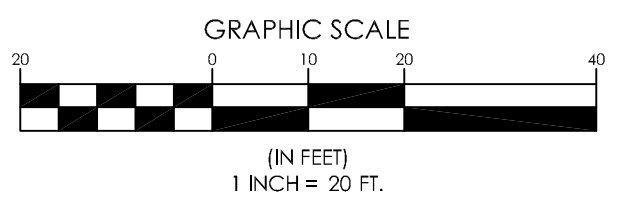

ROBERT A. MCSORELY, PE 8568
 STATE OF MAINE PROFESSIONAL ENGINEER
 3/14/17

DESIGNED	CHECKED
GJH	RAM

PLANNING BOARD SUBMISSION
 A GJH 3-14-17
 REV. BY: DATE: STATUS:
 THIS PLAN SHALL NOT BE MODIFIED WITHOUT WRITTEN PERMISSION FROM SEBAGO TECHNICS, INC. ANY ALTERATIONS AUTHORIZED OR OTHERWISE, SHALL BE AT THE USER'S SOLE RISK AND WITHOUT LIABILITY TO SEBAGO TECHNICS, INC.

SEBAGO TECHNICS
 WWW.SEBAGOTECHNICS.COM
 75 John Roberts Rd., Suite B
 South Portland, ME 04106
 Tel. 207-200-2100 Fax 207-783-5656

PROFILE OF: KNIGHT FARM SUBDIVISION
 1728 WASHINGTON AVE
 PORTLAND, MAINE 04103
FOR: GREENLIGHT ENTERPRISES, LLC
 1728 WASHINGTON AVE
 PORTLAND, MAINE 04103

PROJECT NO.	SCALE
16533	1" = 20'

16533.dwg TAB:P