


**LEGEND**

- WATERSHED BOUNDARY
- TIME OF CONCENTRATION
- REACH
- WATERSHED LABEL
- REACH
- DETENTION POND
- SOILS BOUNDARY

ROBERT A. MCSORELY, PE 8568

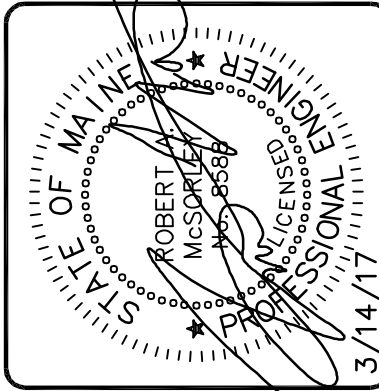

DESIGNED	CHECKED
GJH	RAM
A: GJH 3-14-17 PLANNING BOARD SUBMISSION	
REV: BY: DATE: STATUS:	
THIS PLAN SHALL NOT BE MODIFIED WITHOUT WRITTEN PERMISSION FROM SEBAGO TECHNICS, INC. ANY ALTERATIONS AUTHORIZED OR OTHERWISE, SHALL BE AT THE USER'S SOLE RISK AND WITHOUT LIABILITY TO SEBAGO TECHNICS, INC.	

**SEBAGO**  
TECHNICS

WWW.SEBAGOTECHNICS.COM  
250 Goddard Rd.  
Suite B  
Leicester, MA 01545  
Tel: 207-783-5656

POST DEVELOPMENT WATERSHED PLAN  
OF:  
KNIGHT FARM SUBDIVISION  
1728 WASHINGTON AVE  
PORTLAND, MAINE 04103  
FOR:  
GREENLIGHT ENTERPRISES, LLC  
1728 WASHINGTON AVE  
PORTLAND, MAINE 04103

PROJECT NO.	SCALE
16533	1" = 20'

16533SWP-dwg TAB:POST