
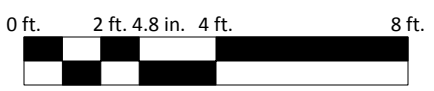


96 Shepherd Lane Basement

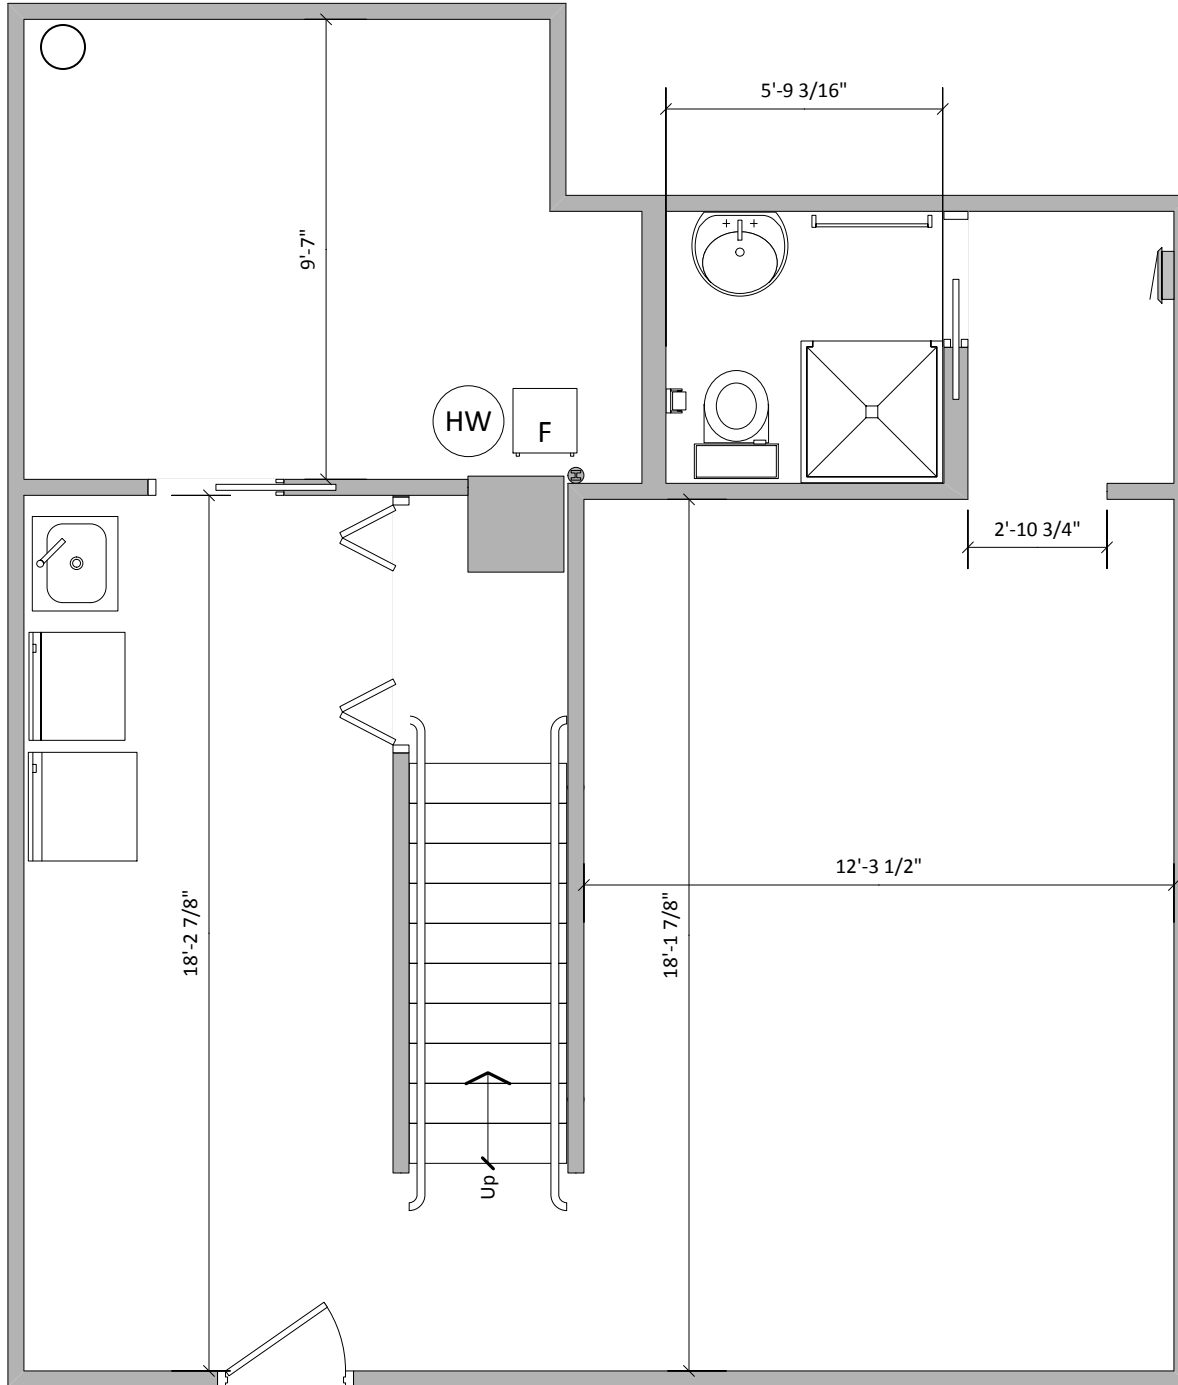

SCALE
1: 48