


KAREN MAYO  
 60 CONTINENTAL DRIVE  
 PORTLAND ME.

FRAMING DETAIL  
 WALL SECTION

9-16-15 P. WOOD 6 OF 7

25 YR ASPHALT SHINGLES TO MATCH HOUSE  
 15 lb FELT  
 5/8 OSB  
 TRUSSES TO BE DESIGNED BY MANUFACTURER 2'-0" o.c.

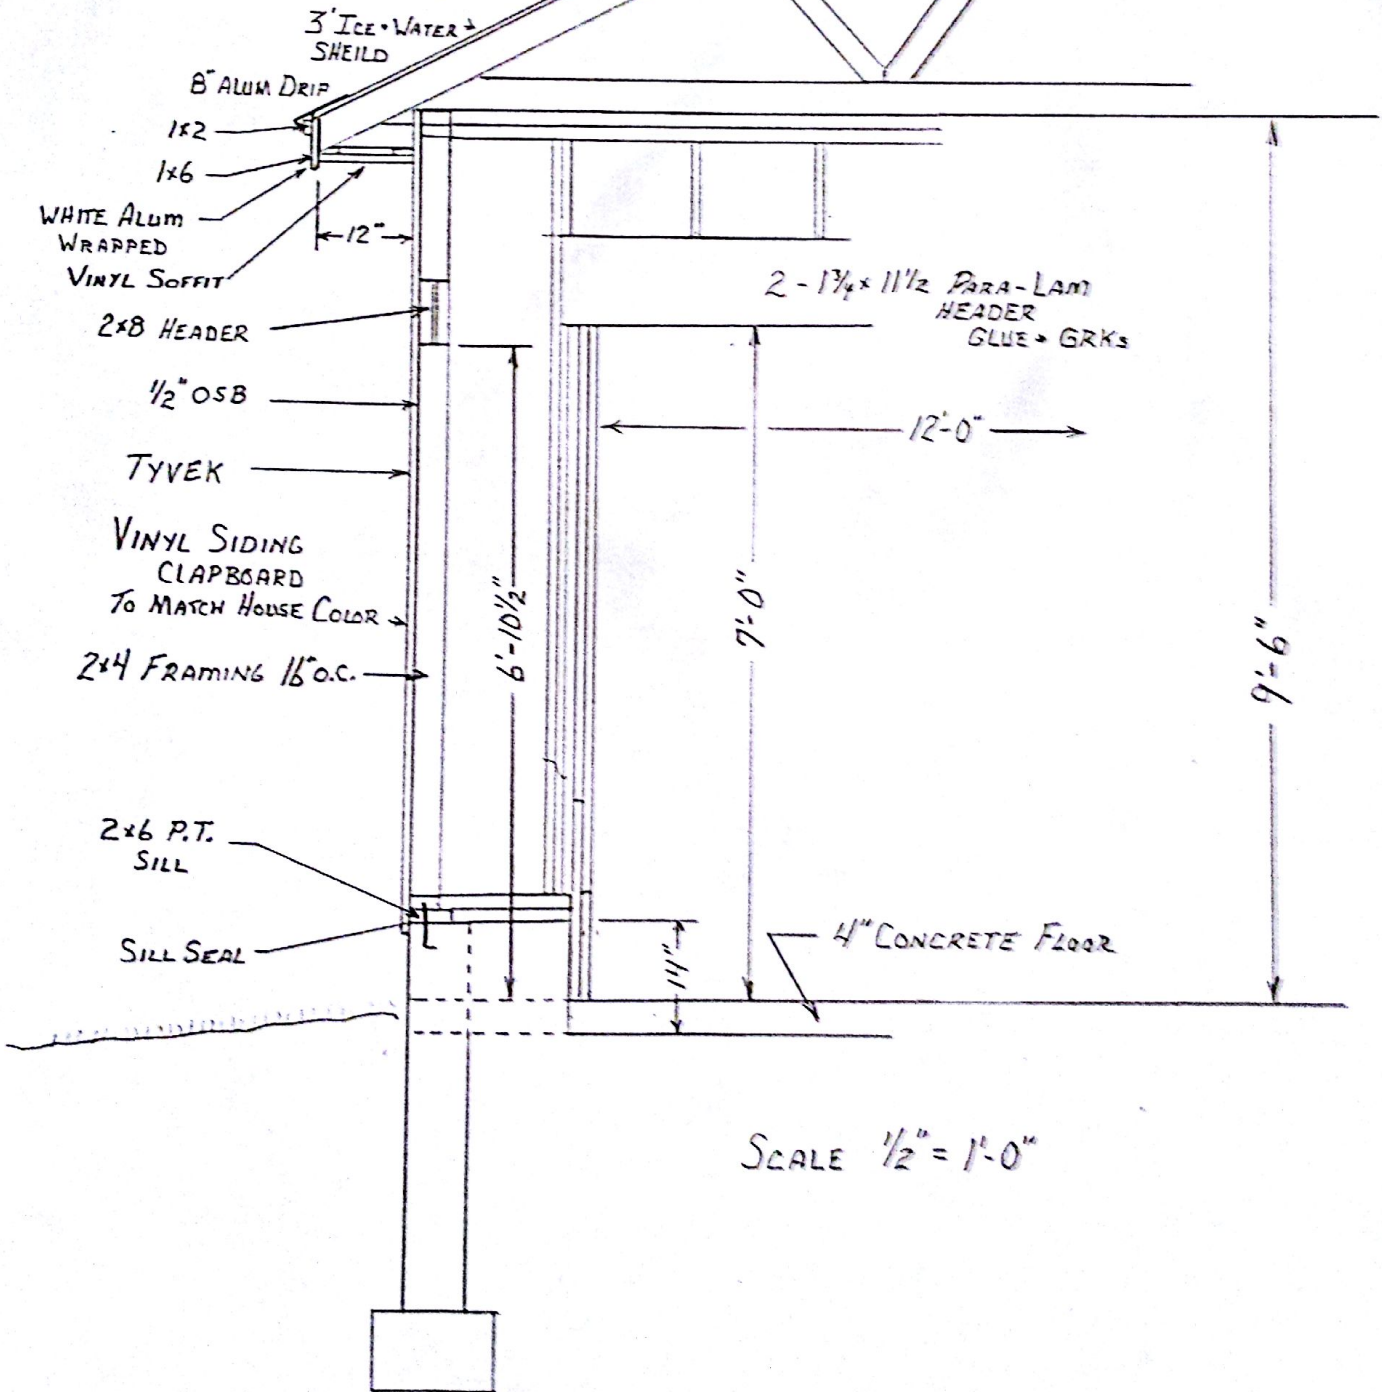

SCALE 1/2" = 1'-0"