


KAREN MAYO
60 CONTINENTAL DRIVE
PORTLAND ME.

ROOF FRAMING PLAN

9-16-15 P. WOOD 7 OF 7

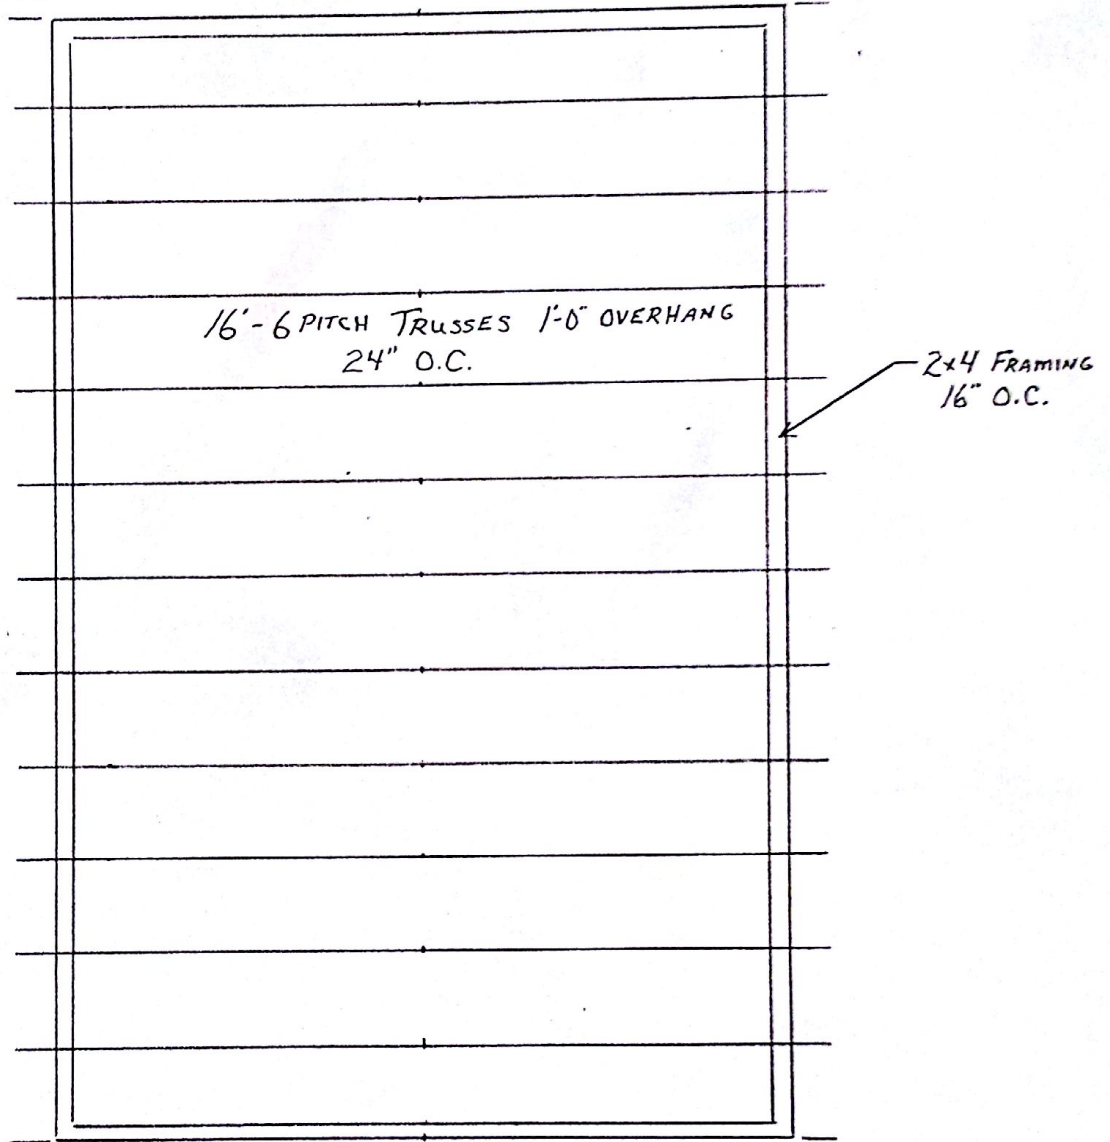

SCALE · 1/4" = 1'-0"