
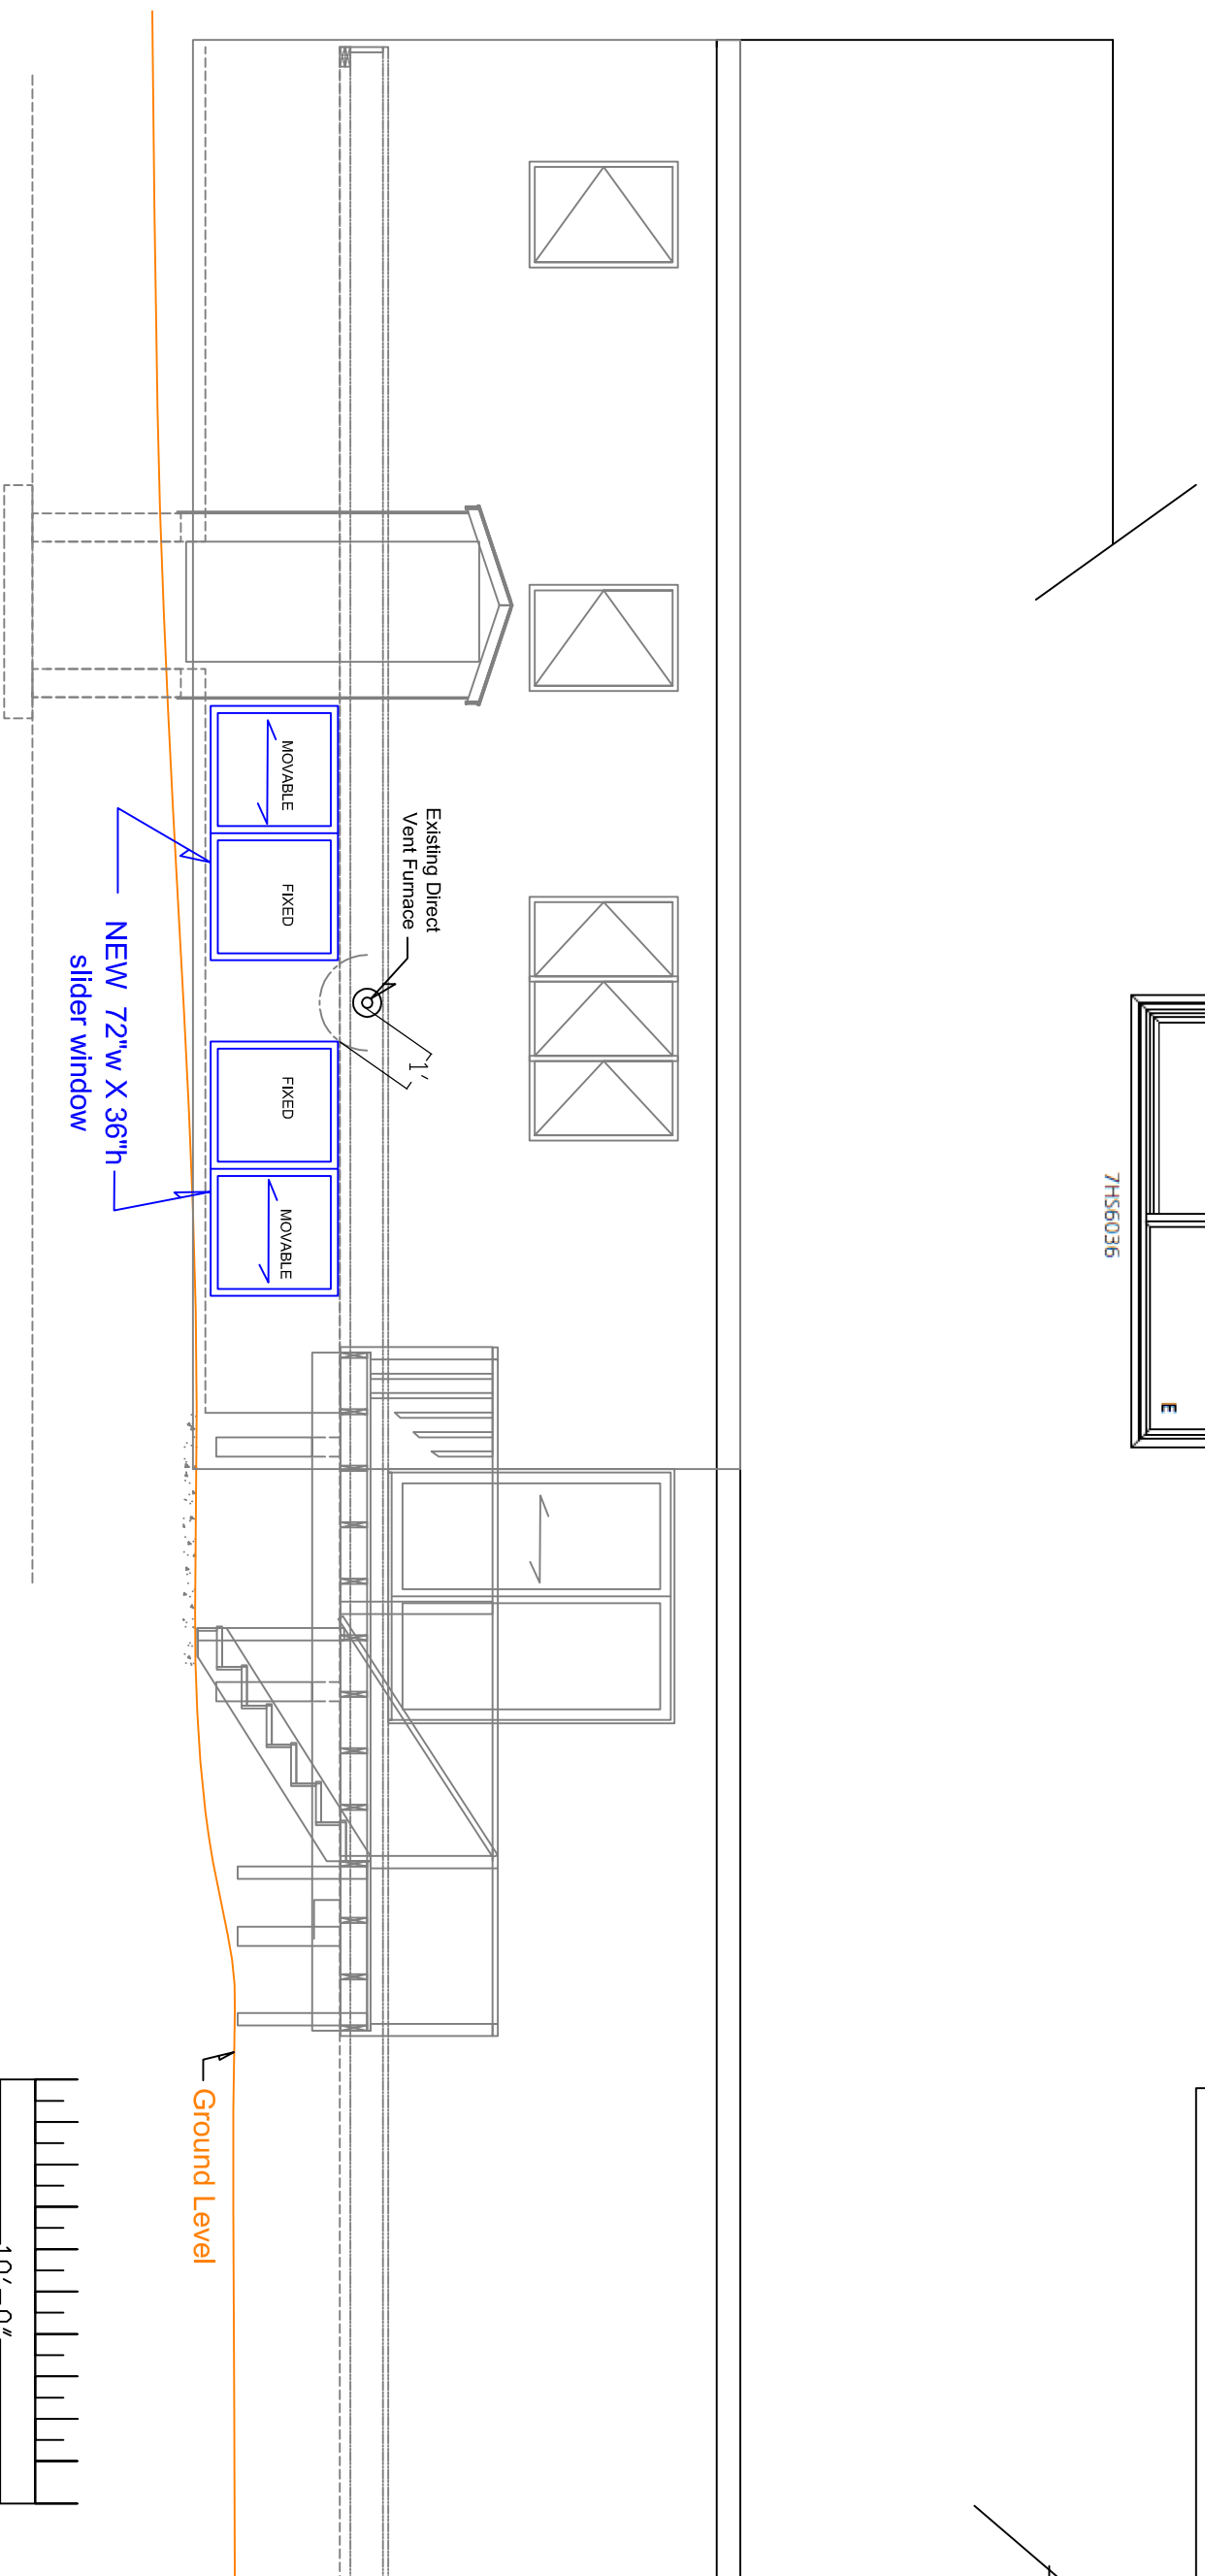


**JELD-WEN VINYL SLIDER
WINDOWS, EGRESS (or similar)**

37 3/4"
36"
35 1/2"
30 3/8"
32 3/4"

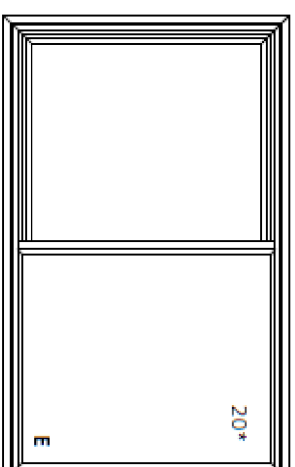

1842 Washington Ave

EXTERIOR ELEV. C-C, West Wall

1/4" = 1'-0" (on "B" size) Rev DATE: 24 MAY 2014 D03-A