



Existing DWV Lines

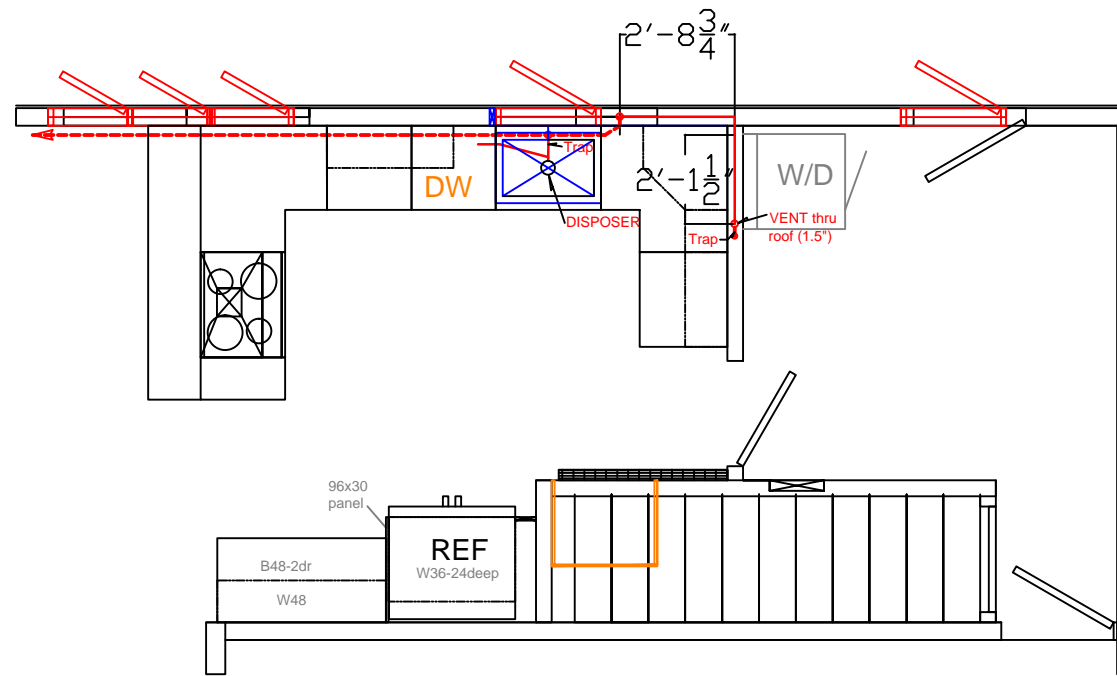

Moved Sink & Dishwasher DWV lines (shifted 1 ft to left)

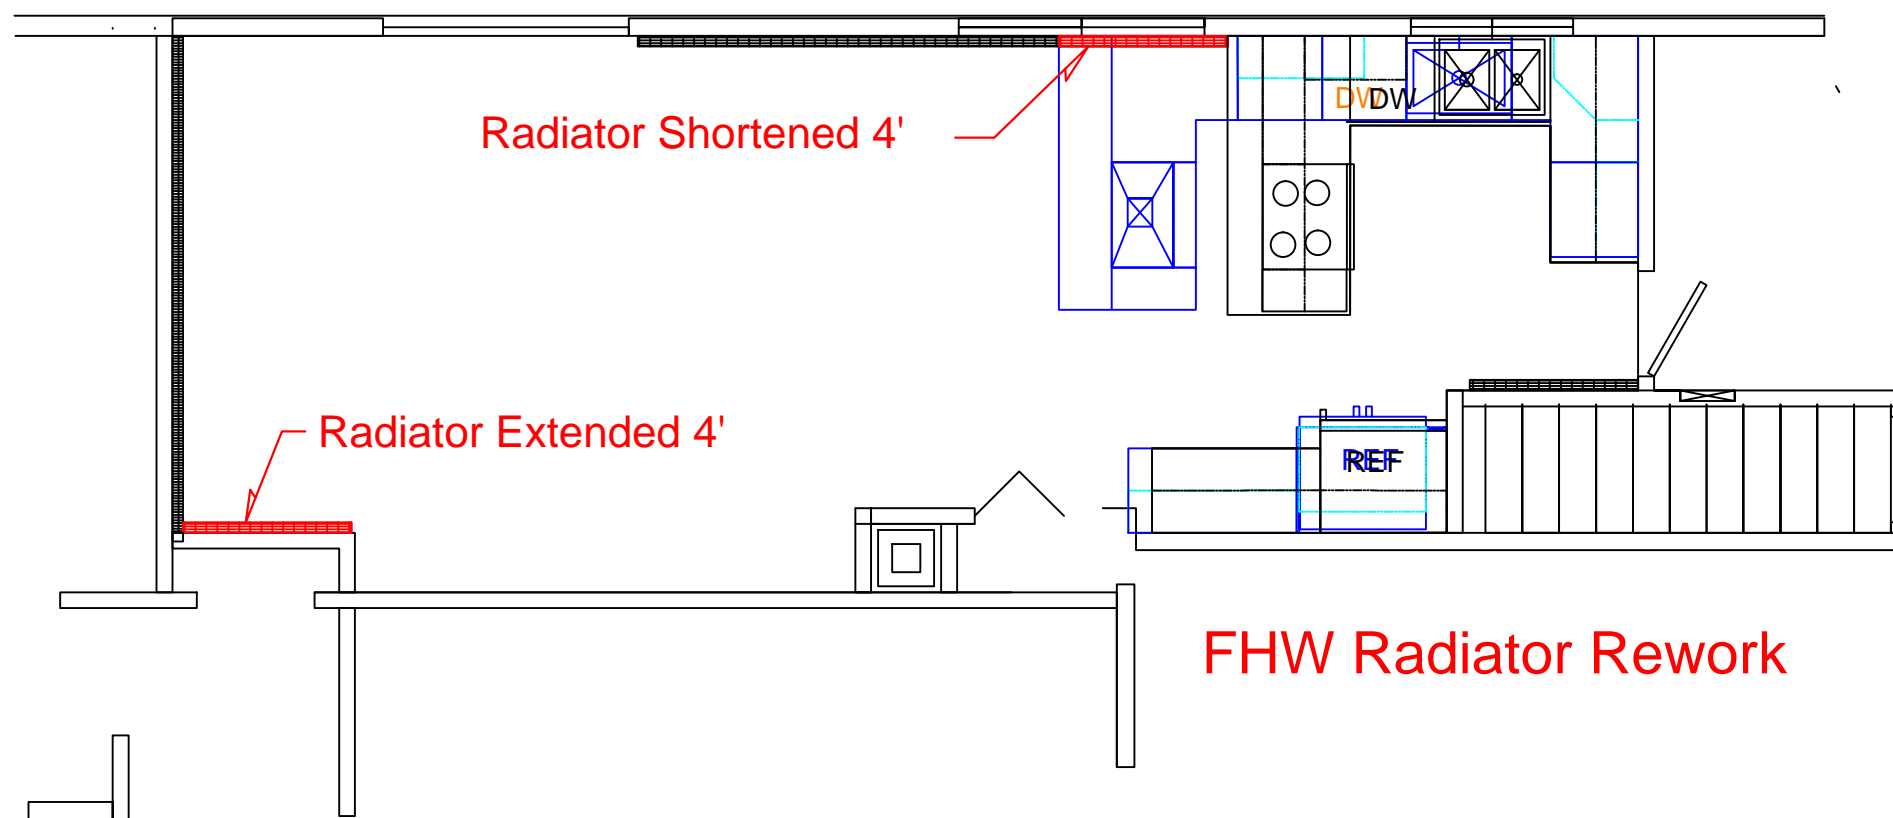

FHW Radiator Rework

- 1.5" waste line
- - - 2" waste line
- ▬▬▬▬▬▬ FHW Baseboard Radiator

