

20171



PALMER

16,398  
2

OK  
for expansion  
(100%)

R3 Zone  
2 story 14' Reg  
8' shown


05

195.93

18,416  
3

DOORWAYS  
OVER  
GARAGE

14.3'

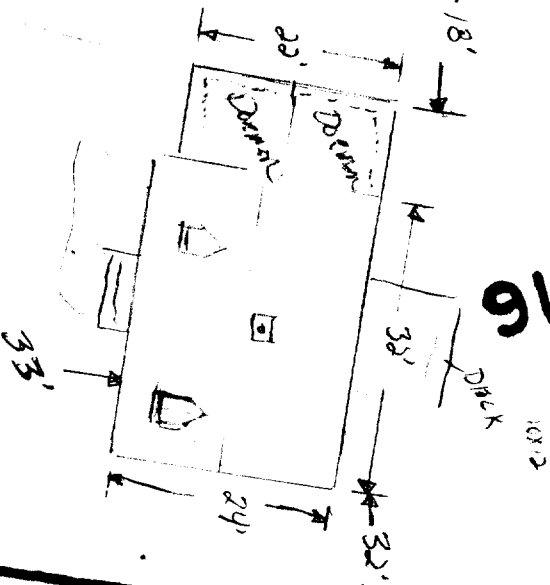

90

12

17,105  
4

05

200.15  
200.15

15,866  
5

Bo.1

196.16

15,465



X-1

CO.

AVE

300  
302  
304  
305  
307  
309  
311  
312  
314  
316  
318  
320  
322  
324  
326  
328  
330  
332  
33