


Asphalt Shingles w/ Ridge Vent

5k Advantek
Roof Sheeting

All walls
to be
w/ 2x4s
16" O

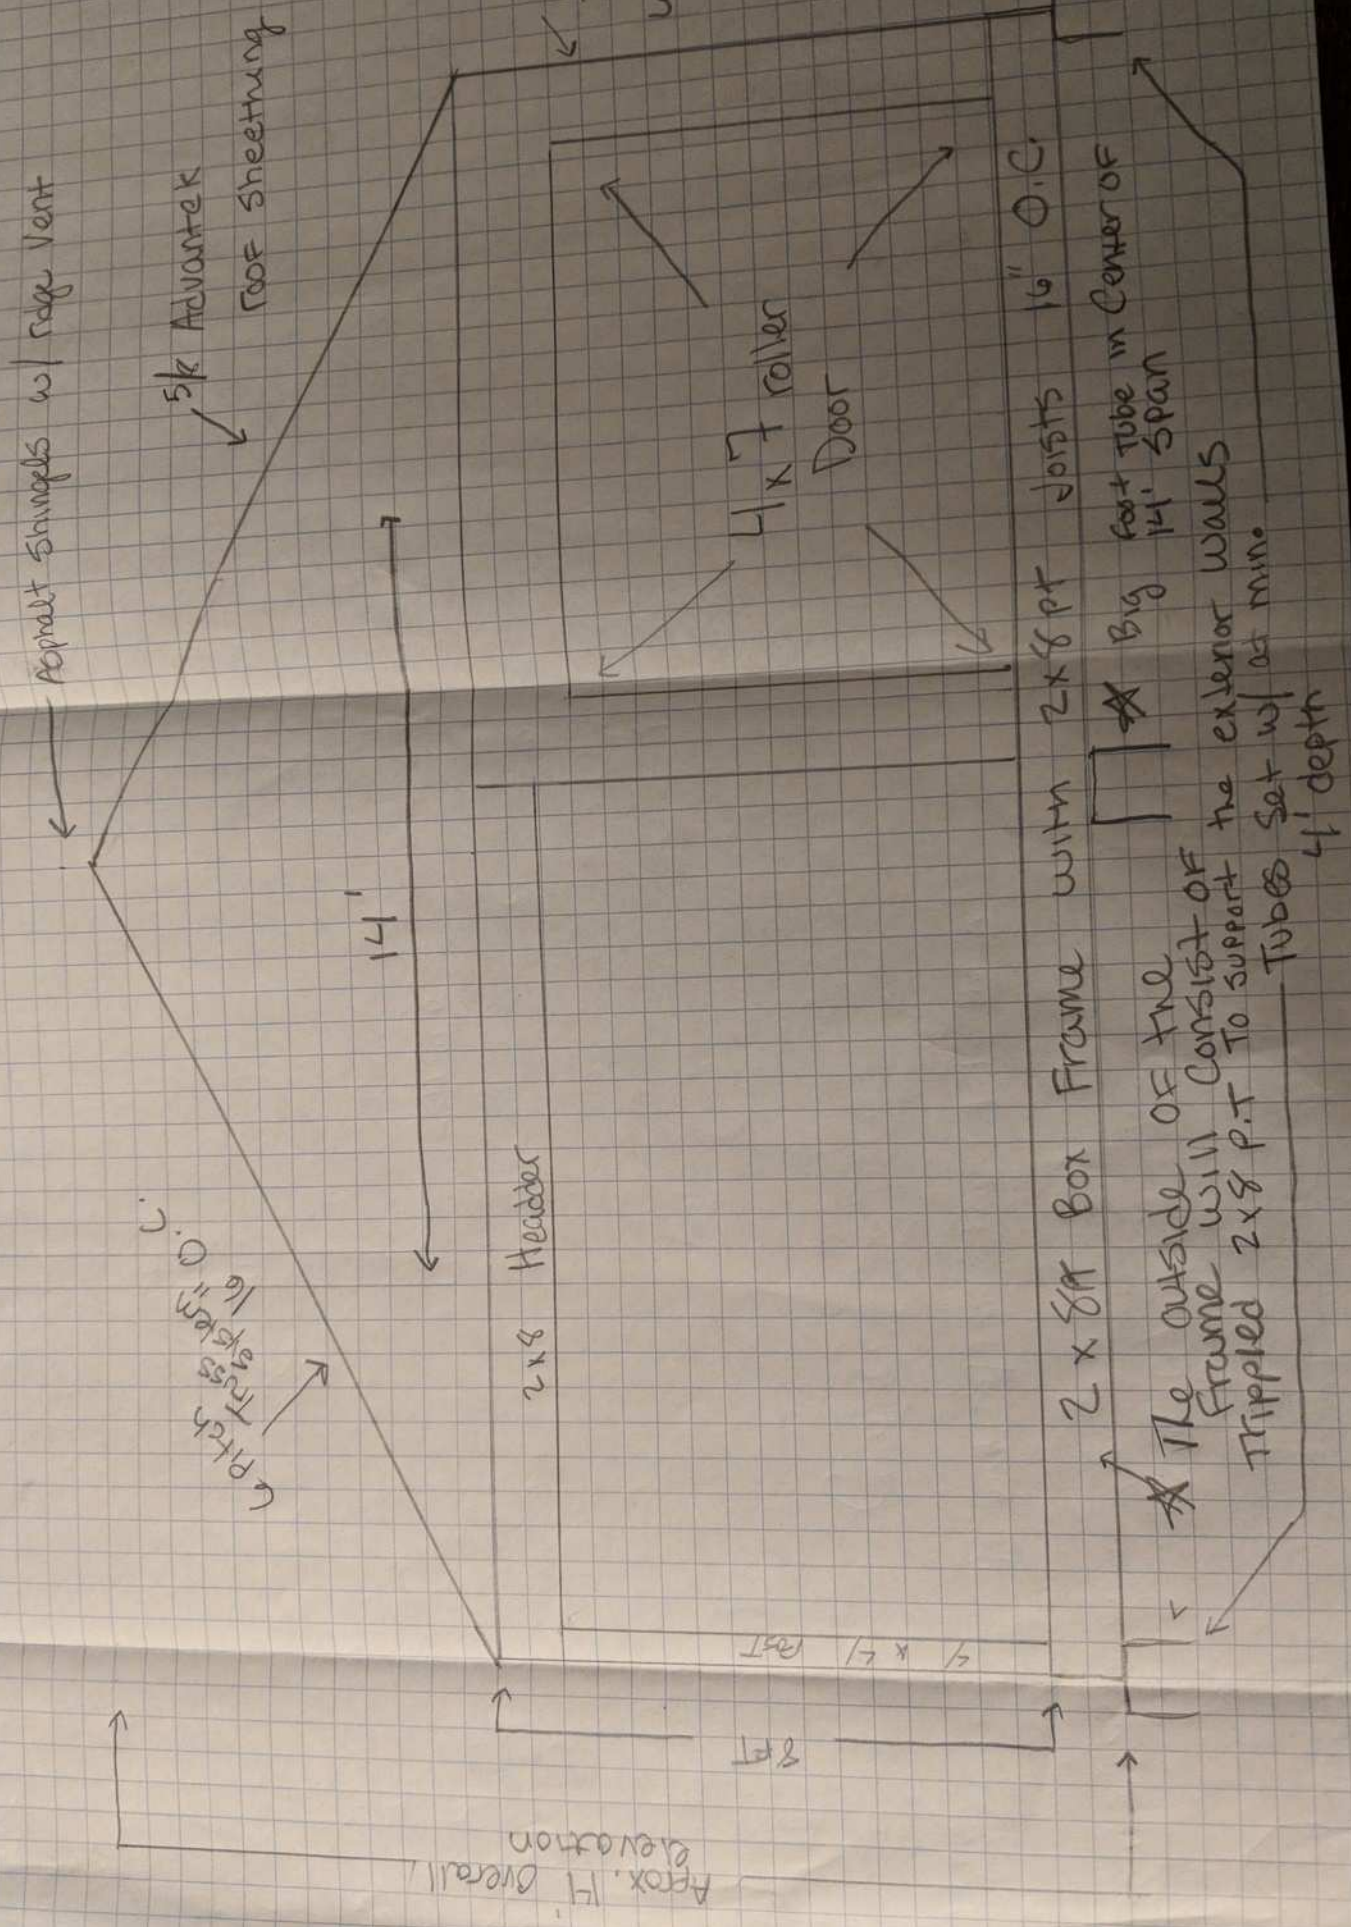

Pitch 12/12 (12/12)

14'

2x8 Header

8ft
4x4 post

4x7 roller
Door

16" O.C.

2x8 pt joists

2x8 Box Frame with

The outside of the frame will consist of trippled 2x8 p.t. to support the exterior walls. Tubes set w/ at min. 4" depth

Big foot tube in center of 14' span

Approx. 14' Overall Elevation