


1 FLOOR PLAN
SCALE: 1/16"=1'-0"

LEGEND
 EXISTING WALL
 NEW UNRATED, NON STRUCTURAL PARTITION WALL
 NEW 2 1/2 H RATED WALL - SEE MACLEOD ENGINEERING DETAIL ATTACHED.
 NEW 1 1/2 H RATED NONSTRUCTURAL PARTITION WALL

KEYED NOTE
 1 EXISTING 1 1/2 H RATED WALL
 2 1 1/2 H RATED DOOR/FRAME

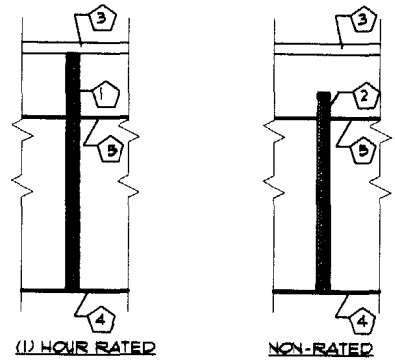

3 PARTITION WALL TYPES
SCALE: 1/4"=1'-0"

KEYED NOTE
 1 1 1/2 H RATED WALL - UL DES. U419
 6" STEEL STUDS 25 GA. @ 24" O.C.
 5/8" FIRECODE C G.B. EA. SIDE.
 WALL EXTENDS FROM FLOOR SLAB TO ROOF DECK ABOVE.
 2 NONRATED WALL
 6" STEEL STUDS 25 GA. @ 24" O.C.
 5/8" FIRECODE C G.B. EA. SIDE.
 WALL EXTENDS FROM FLOOR SLAB TO 12" ABOVE FINISH CEILING.
 3 EXISTING ROOF DECK
 4 EXISTING FLOOR SLAB
 5 FINISH CEILING

2 CAPRICORN FLOOR PLAN
SCALE: 1/8"=1'-0"

Project:
CAPRICORN PRODUCTS
 1 RICE STREET
 PORTLAND, MAINE

Architect:
ARCHETYPE, P.A. ARCHITECTS
 48 Union Wharf Portland, Maine 04101
 (207) 772-6022 Fax (207) 772-4056

Date: 02/24/04
 Scale: As Noted

