

**Gawron
Turgeon
ARCHITECTS**
29 Black Point Road
Scarborough, Maine 04074
www.gawronturgeon.com
207-883-4307 tel 207-883-0361 fax

CAPRICORN
OFFICE RENOVATION
12 RICE STREET . . . PORTLAND, MAINE

REVISIONS		
#	DATE	DESCRIPTION
1	11.15.13	ISSUED FOR PRICING
2	11.22.13	ISSUED FOR PRICING
3	12.05.13	ISSUED FOR PRICING

DATE:	12.05.13
PROJECT #:	100213
DRAWN BY:	DMR
CHECKED BY:	MT
DRAWING SCALE:	AS NOTED

SHEET TITLE
INTERIOR FINISH
LEGEND AND
SCHEDULE

A941

© COPYRIGHT 1985-2013
REPRODUCTION OR RESALE OF THIS
DOCUMENT WITHOUT WRITTEN
PERMISSION OF GAWRON TURGEON
ARCHITECTS IS PROHIBITED.


INTERIOR FINISH LEGEND						ABBREVIATIONS	
100213						CAPRICORN	
CODE	MATERIAL	MANUFACTURER	PRODUCT, STYLE AND COLOR	FINISH	REMARKS/NOTES		
SV1	SHEET VINYL	MATCH EXISTING W/ HEAT WELDS	NA	NA	FLASH COVE BASE		
P	PAINT	SHERWIN WILLIAMS	PRO MAR 200 ZERO VOC	TBS			
C1	CARPET	TBD	TBD				

M I I INTERIOR FINISH LEGEND

INTERIOR FINISH SCHEDULE														ABBREVIATIONS			
100213														CAPRICORN			
Room Information		Floor		Walls					Trim			Countertop/ Worksurface/ Cabinets		Remarks			
Room #	Room Name	Floor	Grout	North Wall	East Wall	South Wall	West Wall	Wainscoting	Base	Decorative Trim(s)	Door(s)	Door & Window Moulding	Horizontal Plane	Vertical Plane			
GROUND FLOOR																	
101	PEGGY	ETR	-	P	P	P	-	-	-	-	P	P	-	-			
102	WAITING	ETR	-	P	P	P	-	-	-	-	P	P	-	-			
103	OFFICE	ETR	-	P	P	-	-	-	-	-	P	P	-	-			
104	OFFICE	ETR	-	-	-	-	P	-	-	-	P	P	-	-			
105	OFFICE	ETR	-	-	-	-	-	-	-	-	-	-	-	-			
106	OFFICE	ETR	-	-	-	-	-	-	-	-	-	-	-	-			
107	ANALYTICAL RESEARCH	SV1	NA	P	P	P	P	-	SV1	-	P	P	-	-			
108	LOUNGE	ETR	-	-	-	-	-	-	-	-	-	-	-	-			
109	CORRIDOR	ETR	-	-	-	-	-	-	-	-	-	-	-	-			
110	WOMENS	ETR	-	-	-	-	-	-	-	-	-	-	-	-			
111	CONFERENCE	C1	NA	-	P	P	-	-	-	-	-	-	-	-			
112	ACCESS RR	ETR	-	-	-	-	-	-	-	-	-	-	-	-			
113	MECH	ETR	-	-	-	-	-	-	-	-	-	-	-	-			
114	WASH ROOM	REPAIR/REPLACE	-	P	-	-	-	-	-	-	-	-	-	-		REPAIR DAMAGED FLOOR OR REPLACE IF REPAIR CANNOT BE ACHIEVED	
115	BUFFER #2	PATCH	-	P	-	-	-	-	-	-	-	-	-	-		PATCH IN NEW FLOOR AT NEW OPENING	
116	CENTRIFUGE	ETR	-	P	-	-	P	-	-	-	-	-	-	-		PATCH HOLES IN WALL DUES TO PLUMBING REMOVAL	
117	WALK-IN	ETR	-	-	-	-	-	-	-	-	-	-	-	-			
118	LAB #1	ETR	-	-	P	-	-	-	-	-	-	-	-	-		TOUCH UP WALL PAINT	
119	CORRIDOR	ETR	-	-	-	-	-	-	-	-	-	-	-	-			
120	BUFFER LAB/CHEM	ETR	-	-	P	P	-	-	-	-	-	-	-	-			
121	WALK-IN	ETR	-	-	-	-	-	-	-	-	-	-	-	-			
122	CL	ETR	-	-	-	-	-	-	-	-	-	-	-	-			
123	LAB #2	ETR	-	-	P	-	-	-	-	-	-	-	-	-			
124	WALK-IN	ETR	-	-	-	-	-	-	-	-	-	-	-	-			
125	STAIR	ETR	-	-	-	-	-	-	-	-	-	-	-	-			
126	RECEIVING/SHIPPING	ETR	-	-	-	-	-	-	-	-	-	-	-	-			
MEZZANINE FLOOR PLAN																	
201	OPEN OFFICE	ETR	-	P	P	P	P	-	-	-	P	P	-	-			
202	STORAGE	ETR	-	P	P	P	P	-	-	-	P	P	-	-			
203	RR	ETR	-	P	P	P	P	-	-	-	P	P	-	-			

M I I INTERIOR FINISH SCHEDULE

AI NOT USED

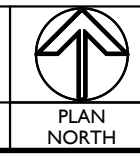

PLAN NORTH