

DOOR & DOOR FRAME SCHEDULE - SECOND FLOOR

DOOR NO.	ROOM NO.	HDWR SET NO.	DOOR			FRAME					FIRE RATING	REMARKS
			SIZE	MAT	TYPE	MAT	TYPE	HEAD	JAMB	SILL		
202	202	NO. 1	3'-0" x 7'-0" x 1 3/4"	SCW	NVL	HM	A	C2/A8.10	C4/A8.10	-	-	
203	203	NO. 2A	3'-0" x 7'-0" x 1 3/4"	SCW	NVL	HM	A	C2/A8.10	C4/A8.10	-	-	
209	209	NO. 3A	3'-0" x 7'-0" x 1 3/4"	SCW	F	HM	A	C2/A8.10	C4/A8.10	-	-	CARD ACCESS, 3
210	210	NO. 3B	3'-0" x 7'-0" x 1 3/4"	SCW	F	HM	A	C2/A8.10	C4/A8.10	-	45 MIN.	
212	212	NO. 1	3'-0" x 7'-0" x 1 3/4"	SCW	F	HM	A	C2/A8.10	C4/A8.10	-	-	
213	213	NO. 3B	3'-0" x 7'-0" x 1 3/4"	SCW	F	HM	A	C2/A8.10	C4/A8.10	-	-	
242	242	EXIST.	EXISTING TO REMAIN	-	-	-	-	-	-	-	-	
243	243	EXIST.	EXISTING TO REMAIN	-	-	-	-	-	-	-	-	

DOOR & DOOR FRAME SCHEDULE - FIRST FLOOR

DOOR NO.	ROOM NO.	HDWR SET NO.	DOOR			FRAME					FIRE RATING	REMARKS
			SIZE	MAT	TYPE	MAT	TYPE	HEAD	JAMB	SILL		
100A	100	NO. 4	EXISTING TO REMAIN	-	-	-	-	-	-	-	-	CARD ACCESS, 3
100B	100	NO. 5	EXISTING TO REMAIN	-	-	-	-	-	-	-	-	CARD ACCESS, 3
102	102	EXIST.	EXISTING TO REMAIN	-	-	-	-	-	-	-	-	
103A	103	EXIST.	EXISTING TO REMAIN	-	-	-	-	-	-	-	-	
103B	103	EXIST.	EXISTING TO REMAIN	-	-	-	-	-	-	-	-	
104	104	EXIST.	EXISTING TO REMAIN	-	-	-	-	-	-	-	-	
105	105	EXIST.	EXISTING TO REMAIN	-	-	-	-	-	-	-	-	
106	106	EXIST.	EXISTING TO REMAIN	-	-	-	-	-	-	-	-	
107	107	EXIST.	EXISTING TO REMAIN	-	-	-	-	-	-	-	-	
108	108	EXIST.	EXISTING TO REMAIN	-	-	-	-	-	-	-	-	
109	109	EXIST.	EXISTING TO REMAIN	-	-	-	-	-	-	-	-	
110	110	EXIST.	EXISTING TO REMAIN	-	-	-	-	-	-	-	-	
111	111	EXIST.	EXISTING TO REMAIN	-	-	-	-	-	-	-	-	
112	112	EXIST.	EXISTING TO REMAIN	-	-	-	-	-	-	-	-	
113	113	EXIST.	EXISTING TO REMAIN	-	-	-	-	-	-	-	-	
114	114	EXIST.	EXISTING TO REMAIN	-	-	-	-	-	-	-	-	
115	115	EXIST.	EXISTING TO REMAIN	-	-	-	-	-	-	-	-	
116	116	EXIST.	EXISTING TO REMAIN	-	-	-	-	-	-	-	-	
117A	117	EXIST.	EXISTING TO REMAIN	-	-	-	-	-	-	-	-	
117B	117	EXIST.	EXISTING TO REMAIN	-	-	-	-	-	-	-	-	
118A	118	EXIST.	EXISTING TO REMAIN	-	-	-	-	-	-	-	-	
118B	118	EXIST.	EXISTING TO REMAIN	-	-	-	-	-	-	-	-	
119	119	EXIST.	EXISTING TO REMAIN	-	-	-	-	-	-	-	-	
120	120	EXIST.	EXISTING TO REMAIN	-	-	-	-	-	-	-	-	
121	121	EXIST.	EXISTING TO REMAIN	-	-	-	-	-	-	-	-	
123	123	NO. 8	EXISTING TO REMAIN	-	-	-	-	-	-	-	-	1
124A	124	EXIST.	EXISTING TO REMAIN	-	-	-	-	-	-	-	-	
124B	124	EXIST.	EXISTING TO REMAIN	-	-	-	-	-	-	-	-	
125	125	NO. 6	3'-0" x 7'-0" x 1 3/4"	SCW	F	HM	A	C2/A8.10	C4/A8.10	-	-	CARD ACCESS, 3
126	126	EXIST.	EXISTING TO REMAIN	-	-	-	-	-	-	-	-	
127	127	EXIST.	EXISTING TO REMAIN	-	-	-	-	-	-	-	-	
128	128	EXIST.	EXISTING TO REMAIN	-	-	-	-	-	-	-	-	
129	129	EXIST.	EXISTING TO REMAIN	-	-	-	-	-	-	-	-	
130	130	EXIST.	EXISTING TO REMAIN	-	-	-	-	-	-	-	-	
131	131	EXIST.	EXISTING TO REMAIN	-	-	-	-	-	-	-	-	
133	133	EXIST.	EXISTING TO REMAIN	-	-	-	-	-	-	-	-	
134	134	EXIST.	EXISTING TO REMAIN	-	-	-	-	-	-	-	-	
135	135	EXIST.	EXISTING TO REMAIN	-	-	-	-	-	-	-	-	
136	136	EXIST.	EXISTING TO REMAIN	-	-	-	-	-	-	-	-	
137	137	EXIST.	EXISTING TO REMAIN	-	-	-	-	-	-	-	-	
138	138	NO. 3B	3'-0" x 7'-0" x 1 3/4"	HM	F2	HM	A	A2/A8.10	A4/A8.10	-	45 MIN.	
139A	139	EXIST.	EXISTING TO REMAIN	-	-	-	-	-	-	-	-	
139B	139	EXIST.	EXISTING TO REMAIN	-	-	-	-	-	-	-	-	
139C	139	EXIST.	EXISTING TO REMAIN	-	-	-	-	-	-	-	-	
141A	141	NO. 9	EXISTING TO REMAIN	-	-	-	-	-	-	-	-	CARD ACCESS, 3
141B	141	EXIST.	EXISTING TO REMAIN	-	-	-	-	-	-	-	-	
142A	142	NO. 12	EXISTING TO REMAIN	-	-	-	-	-	-	-	-	
142B	142	EXIST.	EXISTING TO REMAIN	-	-	-	-	-	-	-	-	
142C	142	EXIST.	EXISTING TO REMAIN	-	-	-	-	-	-	-	-	
143A	143	EXIST.	EXISTING TO REMAIN	-	-	-	-	-	-	-	-	
143B	143	EXIST.	EXISTING TO REMAIN	-	-	-	-	-	-	-	-	
144A	144	NO. ___	EXISTING TO REMAIN	-	-	-	-	-	-	-	-	2
145	145	EXIST.	EXISTING TO REMAIN	-	-	-	-	-	-	-	-	
146	146	NO. 8	EXISTING TO REMAIN	-	-	-	-	-	-	-	-	
147	147	EXIST.	EXISTING TO REMAIN	-	-	-	-	-	-	-	-	
152A	152	NO. 10	EXISTING TO REMAIN	-	-	-	-	-	-	-	-	CARD ACCESS, 3
152B	152	-	EXISTING TO REMAIN	-	-	-	-	-	-	-	-	2
152C	152	-	EXISTING TO REMAIN	-	-	-	-	-	-	-	-	2
152D	152	-	EXISTING TO REMAIN	-	-	-	-	-	-	-	-	2
152E	152	-	EXISTING TO REMAIN	-	-	-	-	-	-	-	-	2
157A	157	-	EXISTING TO REMAIN	-	-	-	-	-	-	-	-	2
157B	157	-	EXISTING TO REMAIN	-	-	-	-	-	-	-	-	2
157C	157	NO. 2B	3'-0" x 7'-0" x 1 3/4"	HM	NVL	HM	A	C2/A8.10	C4/A8.10	-	45 MIN.	
157D	157	-	8'-0" x 10'-0" x 5/8"	STL	OHD	STL	OHD	G3/A8.10	F3/A8.10	-	45 MIN.	
162	162	EXIST.	EXISTING TO REMAIN	-	-	-	-	-	-	-	-	
163	163	EXIST.	EXISTING TO REMAIN	-	-	-	-	-	-	-	-	

ABBREVIATIONS:


ALUM = ALUMINUM
 HM = HOLLOW METAL
 SCW = SOLID CORE WOOD
 EXIST = EXISTING

GENERAL NOTES:

- ALL GLAZING SHALL BE TEMPERED GLASS.
- INSTALLATION TO BE COMPLETED IN ACCORDANCE WITH MANUFACTURER'S SPECIFICATIONS.
- COORDINATE SECURITY SYSTEM COMPONENTS AND PROVIDE NEW ITEMS AS REQUIRED AT ALL EXTERIOR DOORS.

REMARKS:

- REPLACE EXISTING LOCKSET.
- REMOVE AND REPLACE WEATHERSEALS AT ALL EXISTING OVERHEAD DOOR ASSEMBLIES.
- THE CARD ACCESS SYSTEM WILL BE PROVIDED BY THE OWNER UNDER A SEPARATE CONTRACT. THE CM SHALL COORDINATE DOOR, DOOR FRAME AND DOOR HARDWARE REQUIREMENTS WITH OWNER'S VENDOR.

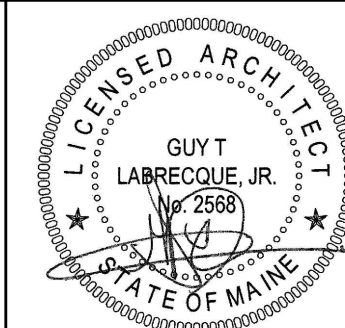

CWS ARCHITECTS
 ARCHITECTURE | INTERIOR DESIGN
 434 CUMBERLAND AVENUE
 PORTLAND, MAINE 04101
 P: 207.774.4016
 WWW.CWSARCH.COM

DESIGNER

OWNER

UNITIL

6 LIBERTY LANE WEST
 HAMPTON, NEW HAMPSHIRE
 03842

PROJECT

NORTHERN UTILITIES, INC.
 FIT-UP

400 RIVERSIDE INDUSTRIAL PARKWAY
 PORTLAND, MAINE 04101

DRAWING

DOOR & DOOR FRAME SCHEDULE

REVISIONS

DRAWING NUMBER

A8.00

SCALE: NTS
 DATE: 04/17/15

A5 DOOR & DOOR FRAME SCHEDULE - SECOND FLOOR
 REFERENCED FROM: SCALE: N/A

D5 DOOR & DOOR FRAME SCHEDULE - FIRST FLOOR
 REFERENCED FROM: SCALE: N/A