




00 INSTALLATION GUIDELINE #00
WALL MOUNTED HONEYWELL ACU DETAIL

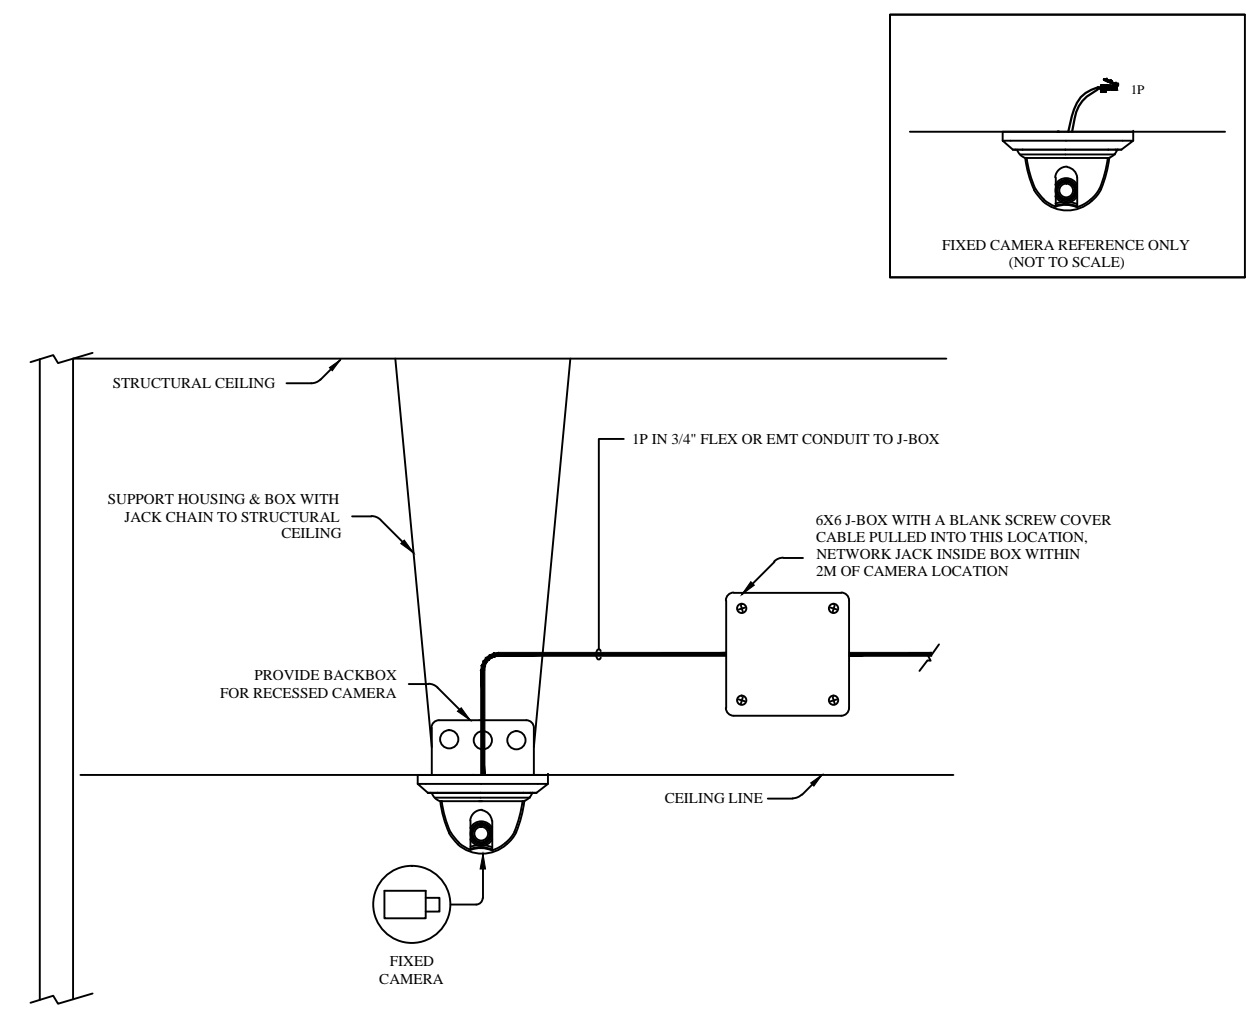


01 INSTALLATION GUIDELINE #01
INTERIOR/ EXTERIOR IP FIXED CAMERA MOUNTED FLUSH IN CEILING

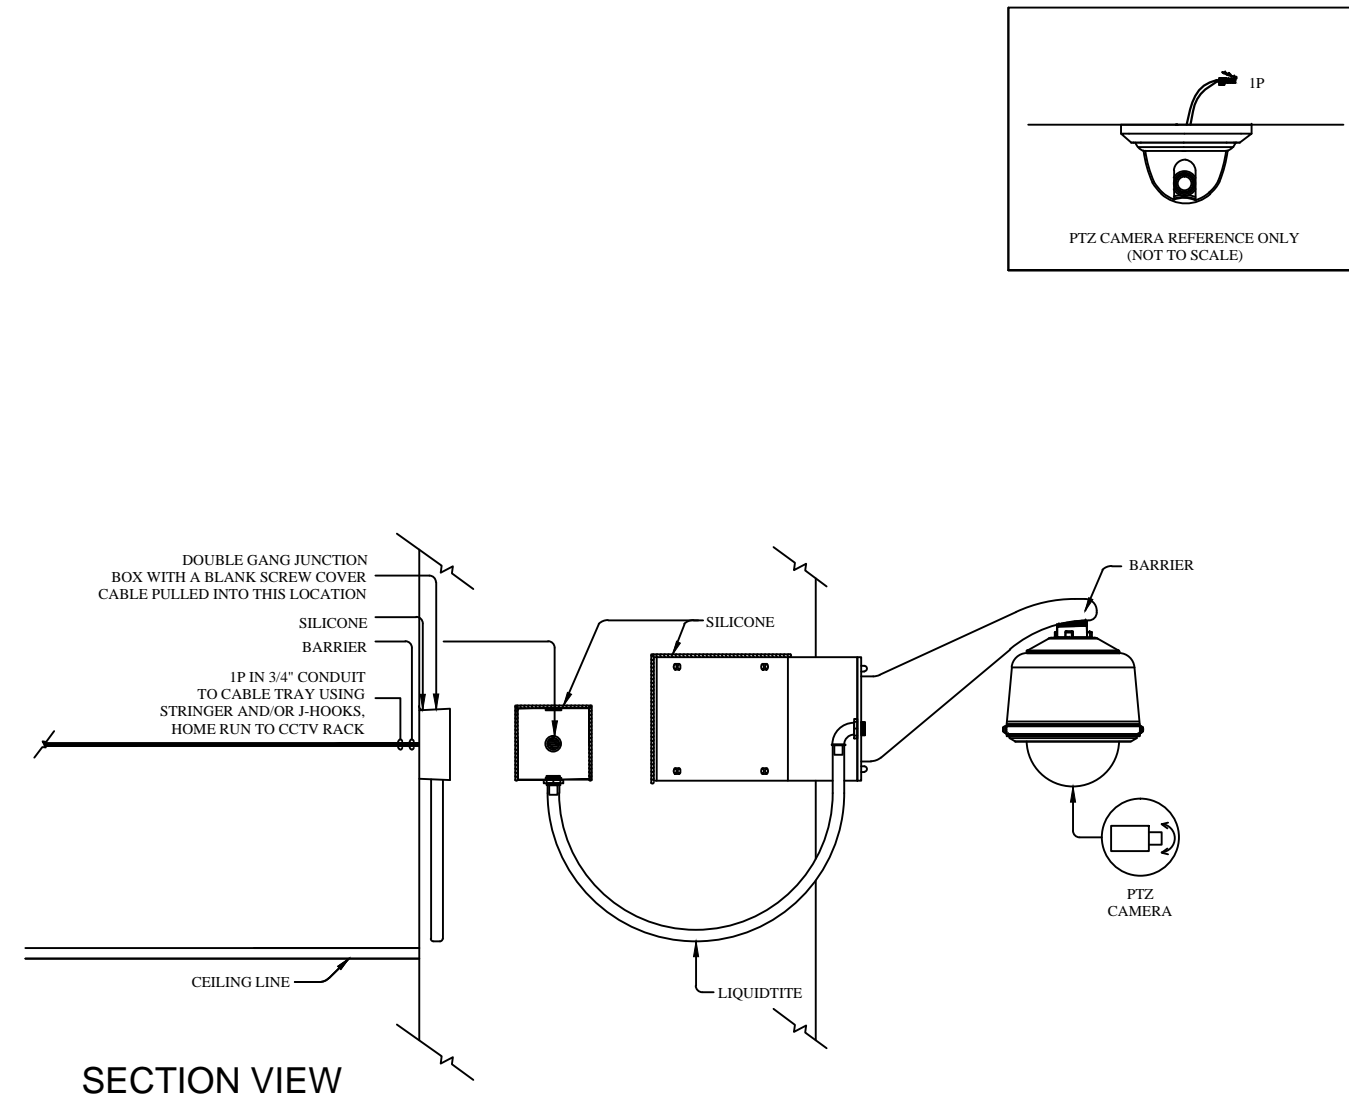


32 INSTALLATION GUIDELINE #32
EXTERIOR IP WALL CORNER MOUNTED PTZ CAMERA

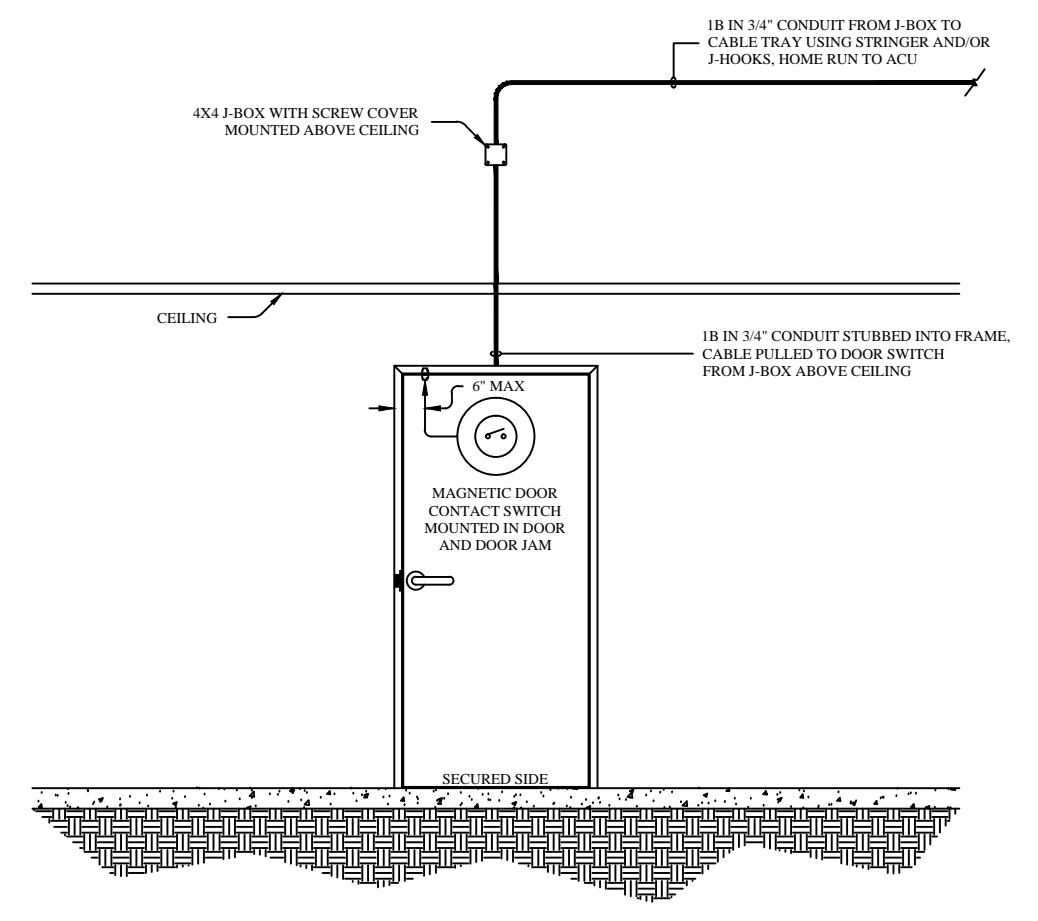


101 INSTALLATION GUIDELINE #101
SINGLE DOOR WITH RECESSED DOOR CONTACT

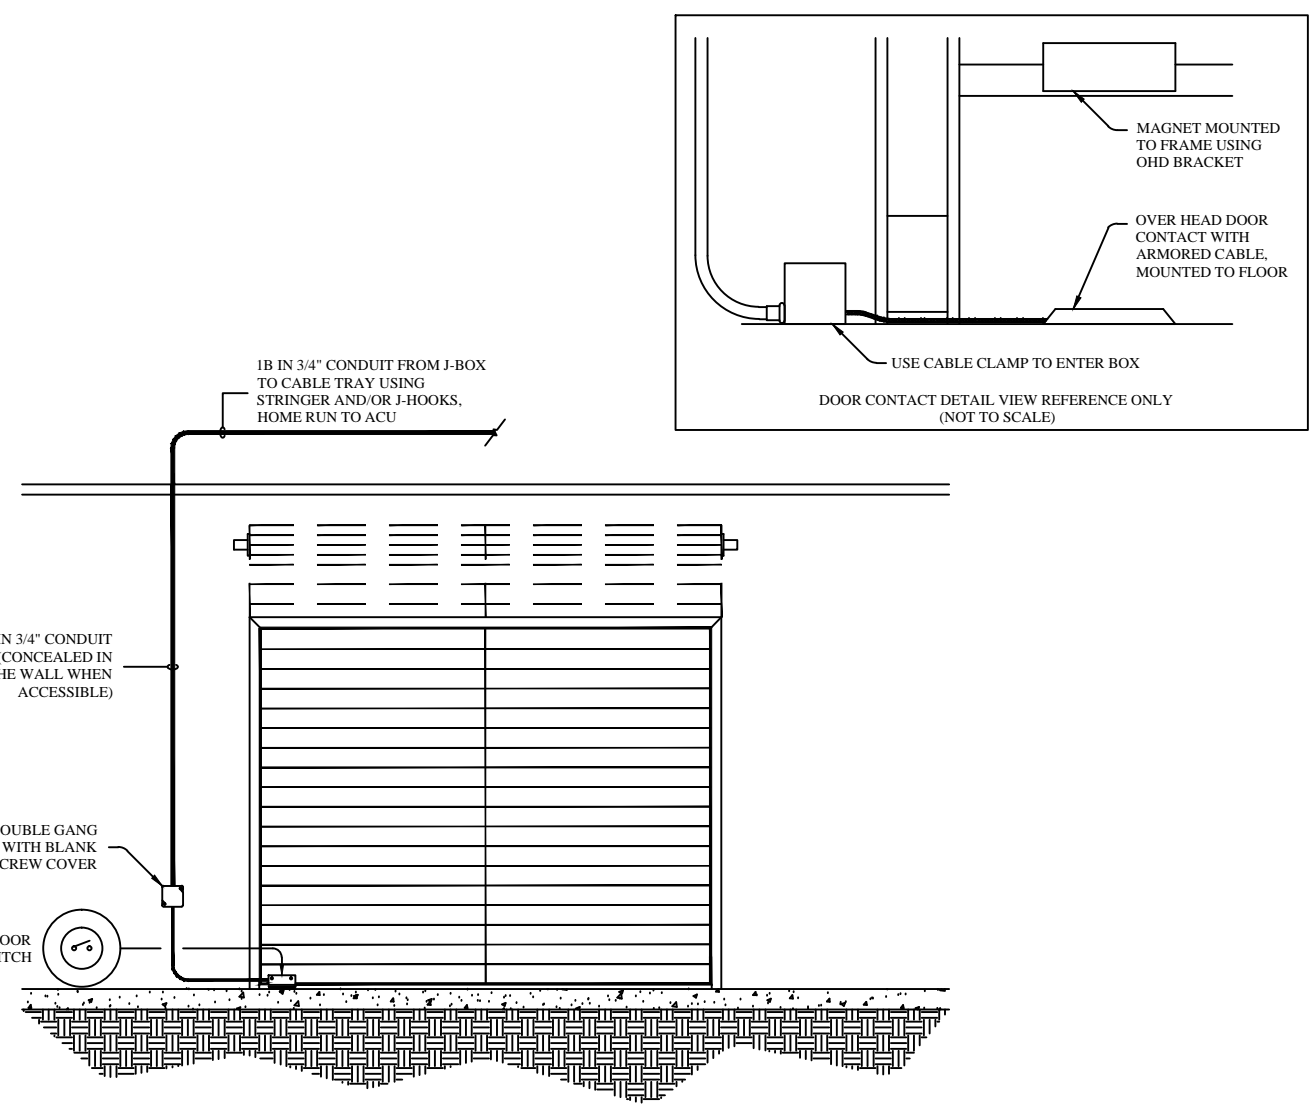


114 INSTALLATION GUIDELINE #114
OVERHEAD DOOR WITH SURFACE MOUNT DOOR CONTACT

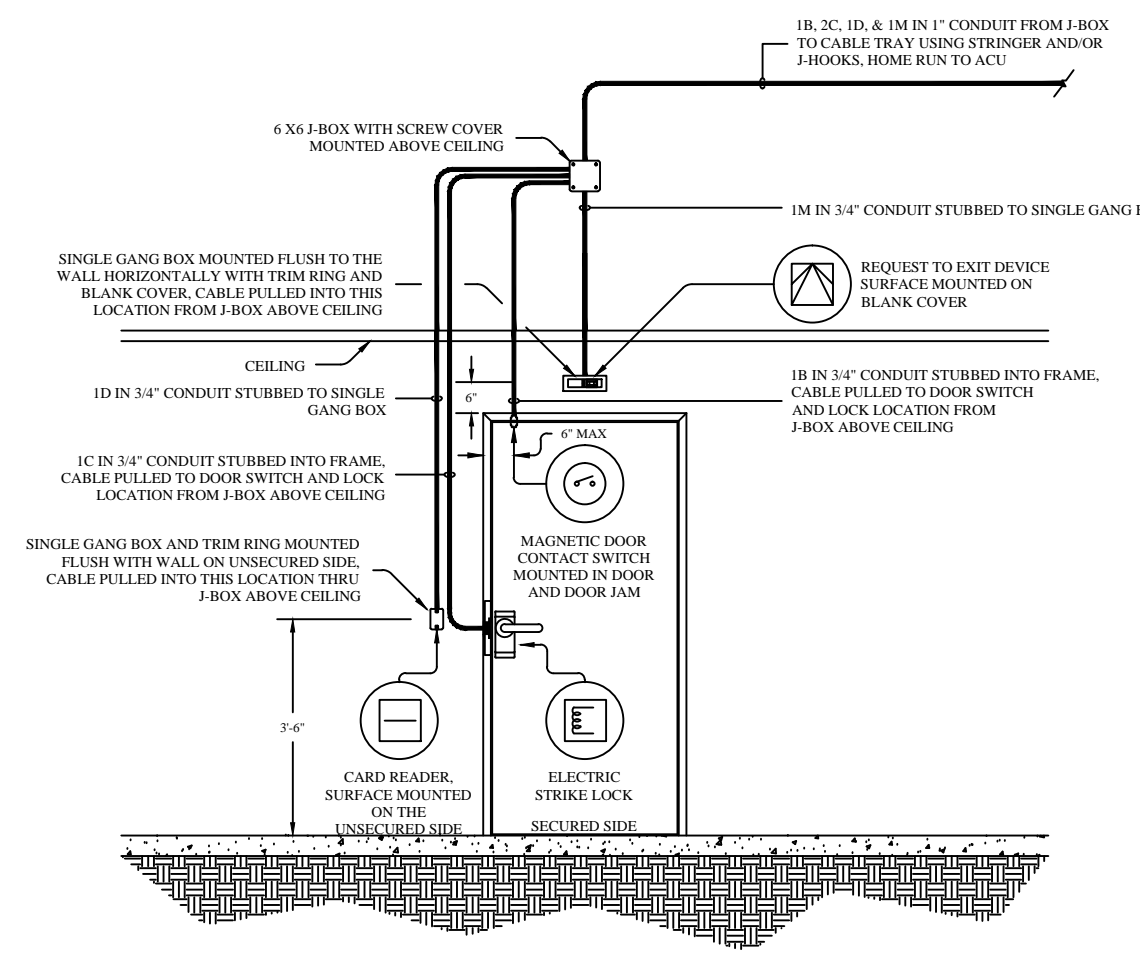

213 INSTALLATION GUIDELINE #213
SINGLE DOOR WITH CARD READER PACKAGE AND ELECTRIC STRIKE

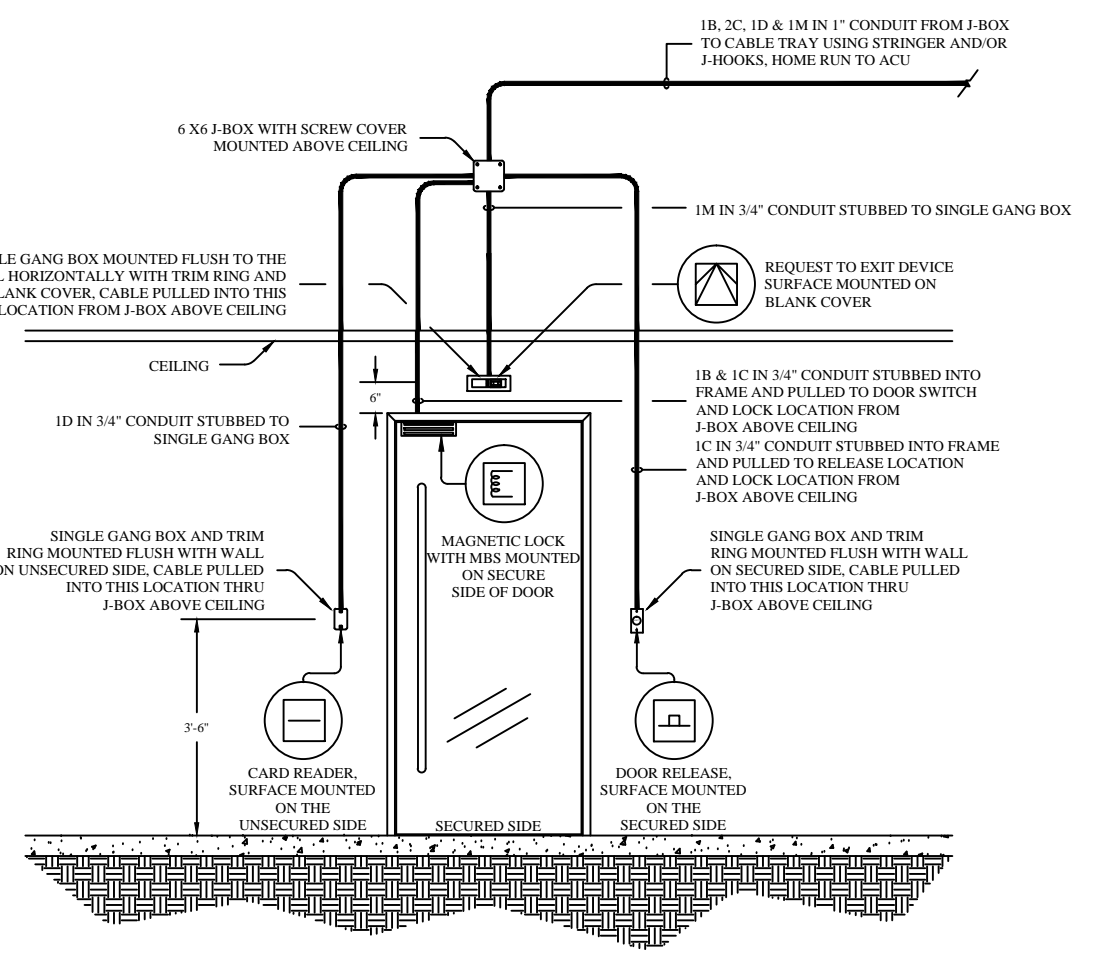

229 INSTALLATION GUIDELINE #229
SINGLE DOOR WITH CARD READER PACKAGE, MAGNETIC LOCK AND EMERGENCY RELEASE BUTTON

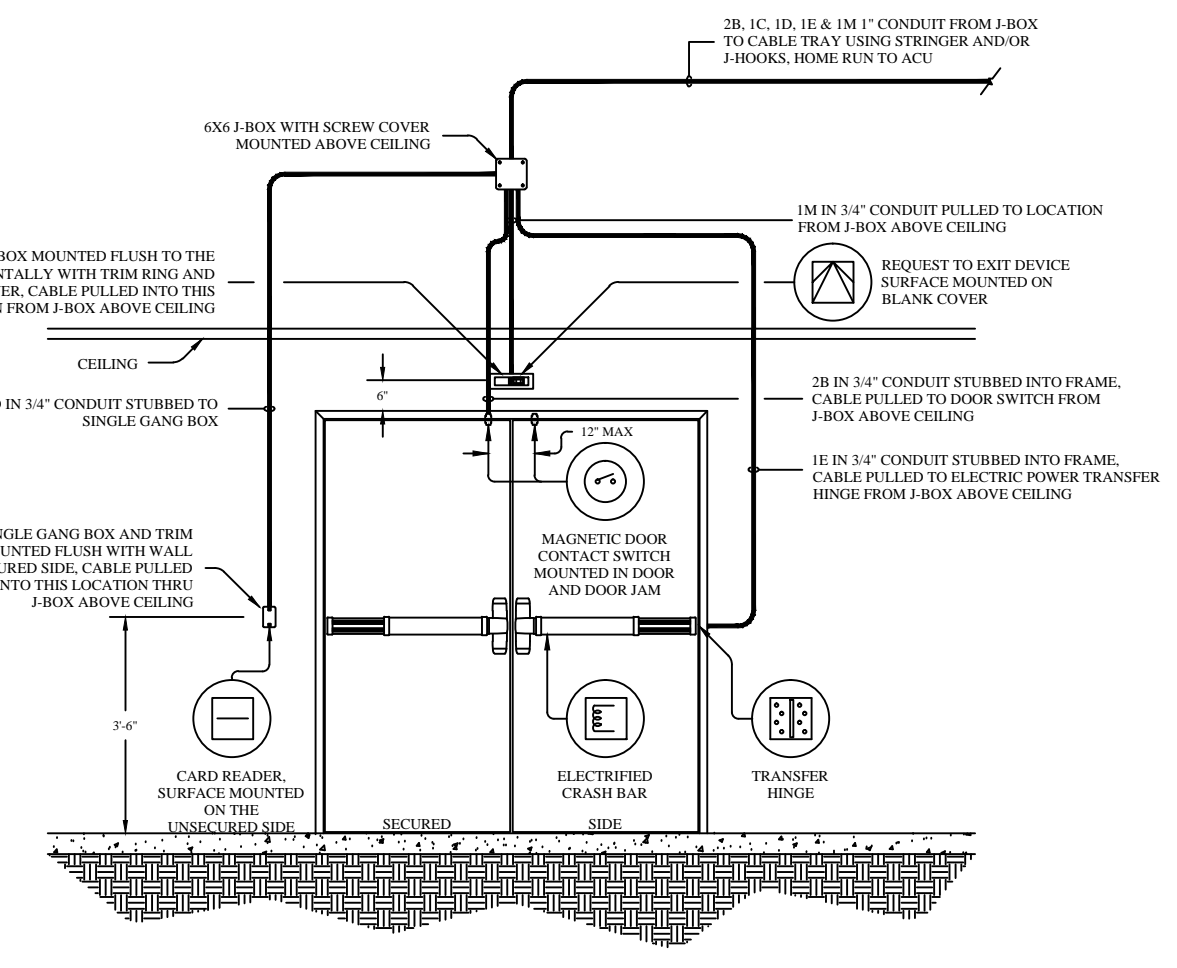

290 INSTALLATION GUIDELINE #290
DOUBLE DOOR WITH CARD READER PACKAGE AND ELECTRIFIED PANIC HARDWARE

DESIGNER

OWNER

PROJECT

DRAWING

REVISIONS

GOOD HARBOR TECHMARK
17 ACCORD PARK DRIVE,
NORWELL MA 02061

UNITIL
6 LIBERTY LANE WEST
HAMPTON, NEW
HAMPSHIRE 03842

NORTHERN UTILITIES, INC.
FIT-UP
400 RIVERSIDE INDUSTRIAL
PARKWAY
PORTLAND, MAINE 04101

SECURITY SYSTEM
DEVICE TYPICAL

SE-400