

BENNETT
ENGINEERING
MECHANICAL - ELECTRICAL
(207) 865-8475

DESIGNER

OWNER

PROJECT

DRAWING

REVISIONS

DRAWING NUMBER

M2.11


SCALE: 1/8" = 1'-0"
DATE: 04/17/15

UNIL
6 LIBERTY LANE WEST
HAMPTON, NEW HAMPSHIRE
03842

NORTHERN
UTILITIES, INC.
FIT-UP
400 RIVERSIDE INDUSTRIAL PARKWAY
PORTLAND, MAINE 04101

FIRST FLOOR
PLUMBING
PLAN-AREA "A"

NO.	DESCRIPTION	DATE
1	ISSUED FOR CONSTRUCTION	06/03/2015

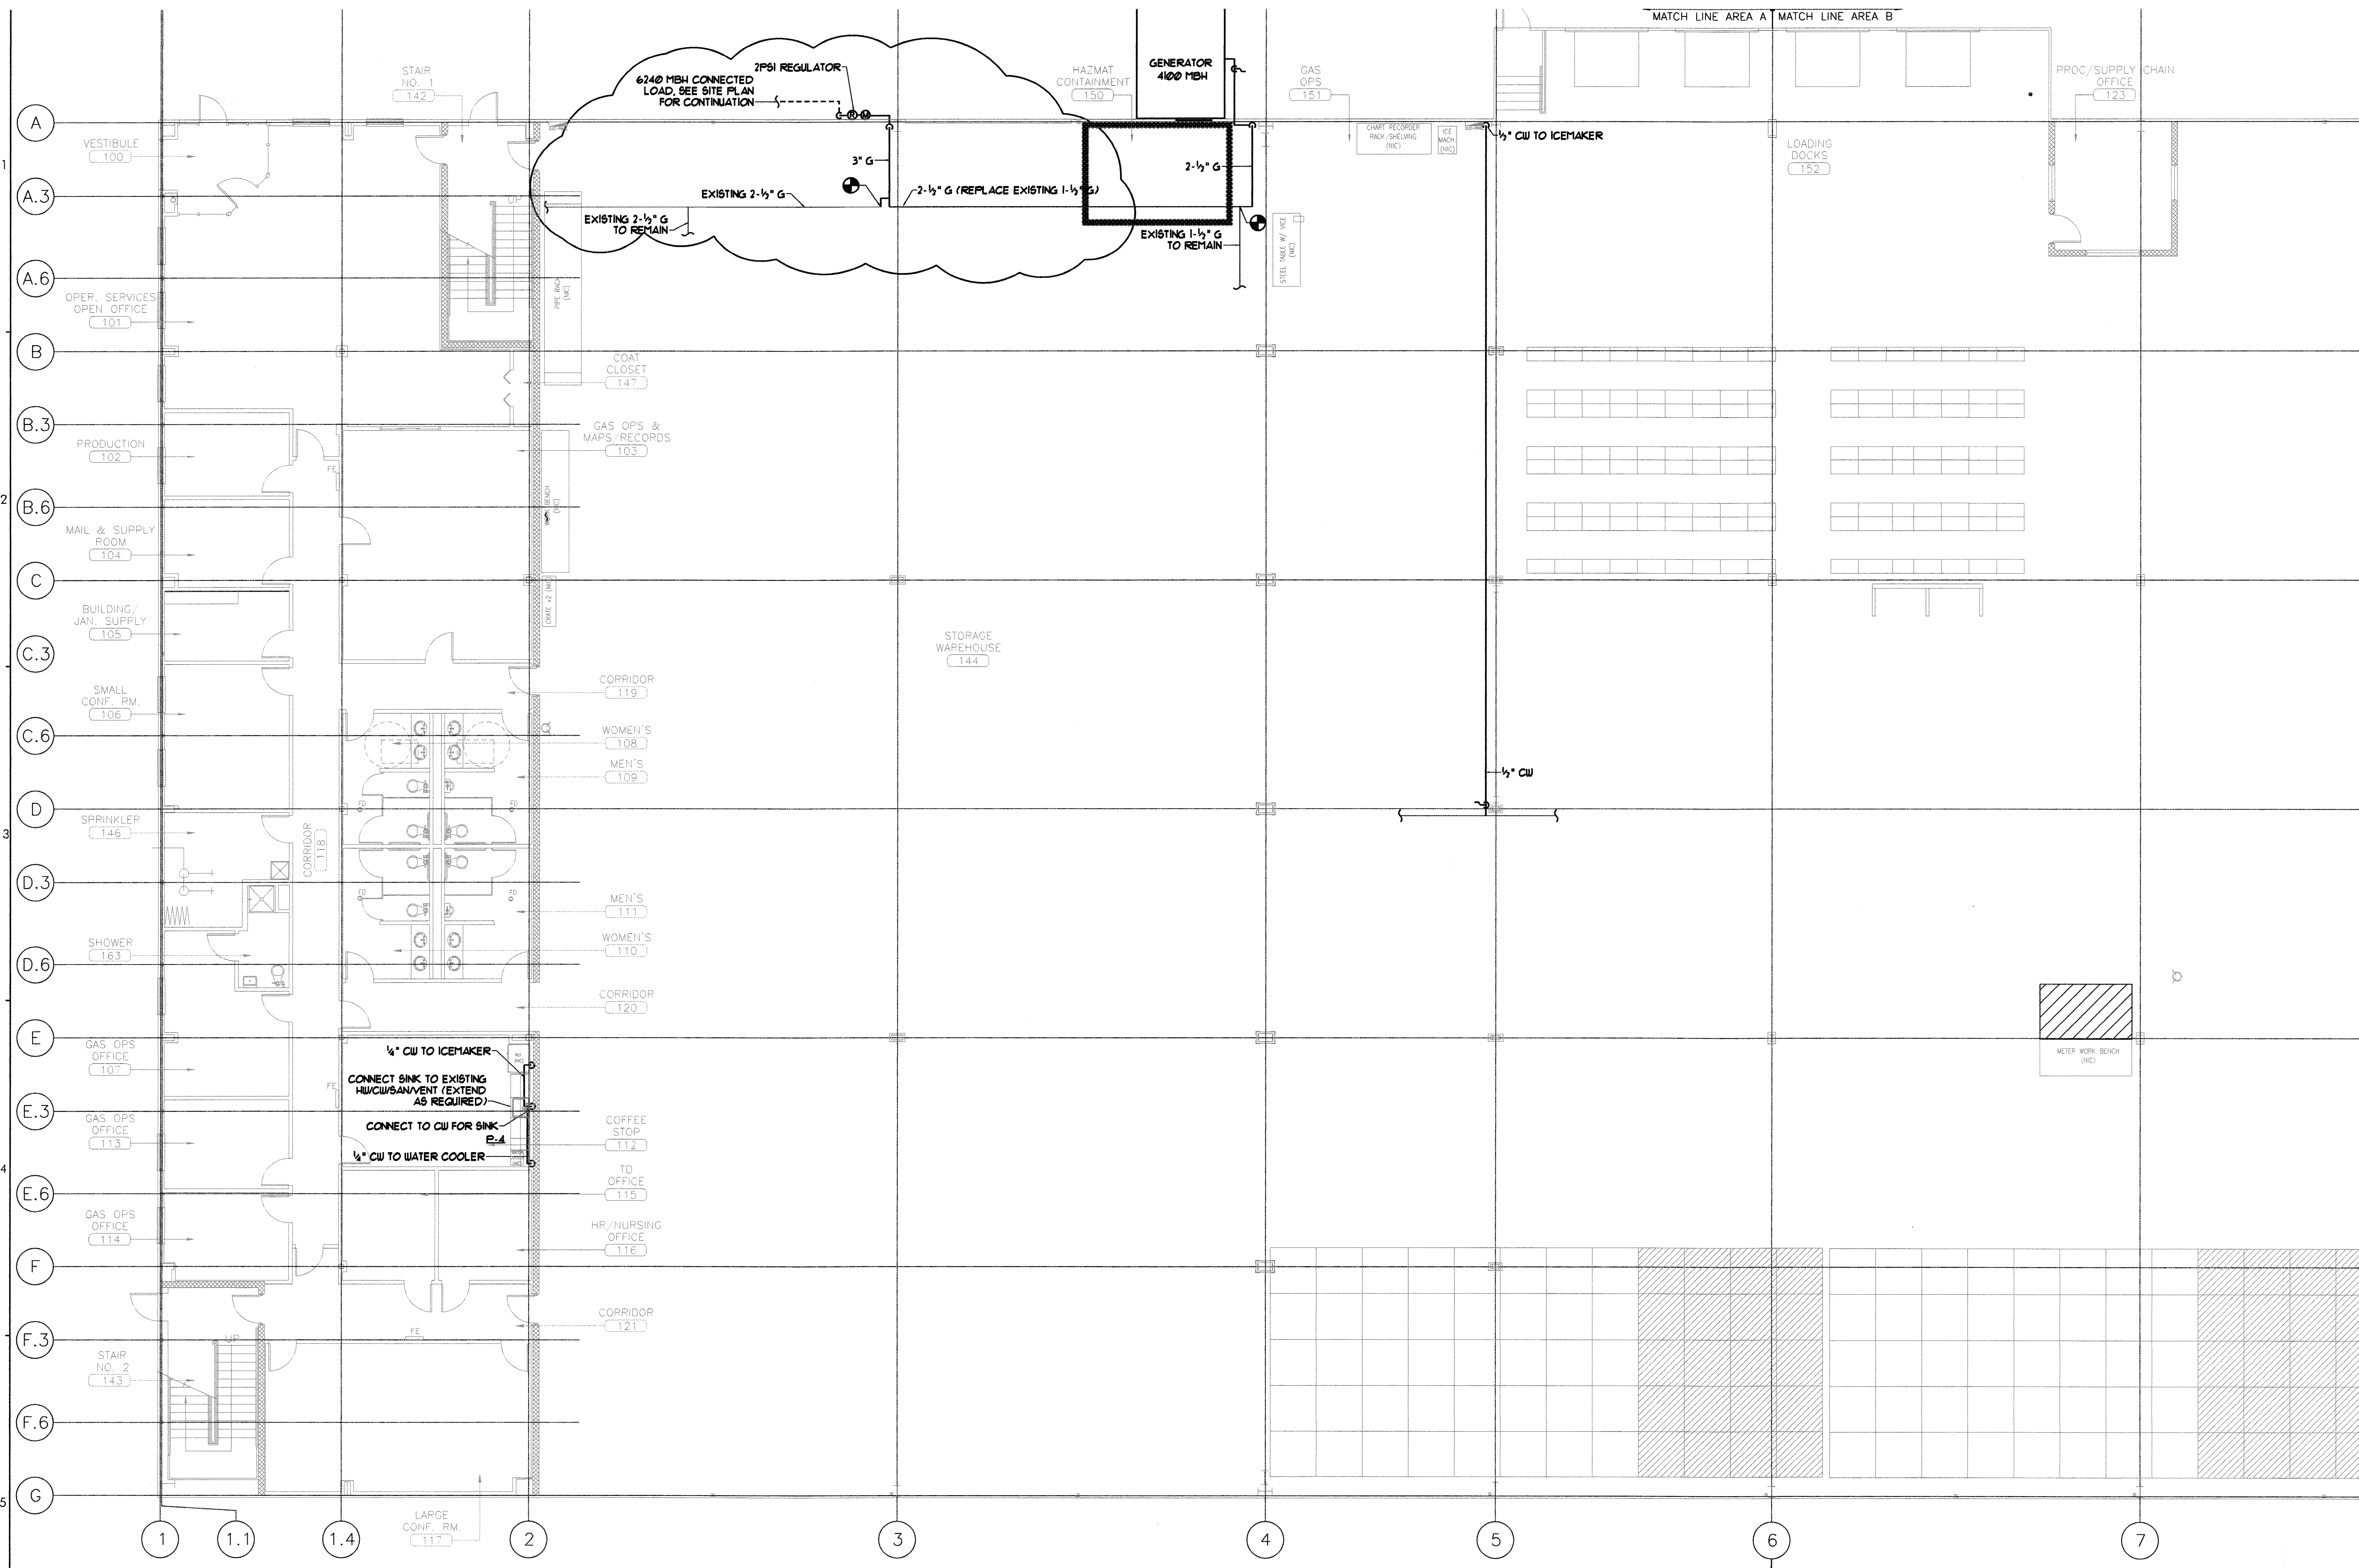

MATCH LINE AREA A | MATCH LINE AREA B

MATCH LINE AREA A | MATCH LINE AREA B