

DESIGNER

CWS ARCHITECTS
ARCHITECTURE | INTERIOR DESIGN

264 US ROUTE ONE
BOX 6, SUITE 100-2A
SCARBOROUGH, MAINE 04074
T: 207.774.4441
WWW.CWSARCH.COM

OWNER

UNITIL

6 LIBERTY LANE WEST
HAMPTON, NEW HAMPSHIRE 03842

PROJECT

UNITIL GAS
OPERATIONS TRAINING
AND TESTING ROOM

376 RIVERSIDE INDUSTRIAL PARKWAY
PORTLAND, MAINE 04101

DRAWING

LAYOUT OPTION #1 -
ENLARGED HANDS-ON
TRAINING LAYOUT

CWS PROJECT NUMBER: 17027

REVISIONS


REVISED SCOPE OF WORK	DATE
	08/14/17

DRAWING NUMBER

A1.11

SCALE: AS NOTED
DATE: 08/14/2017

ISSUED FOR CONSTRUCTION

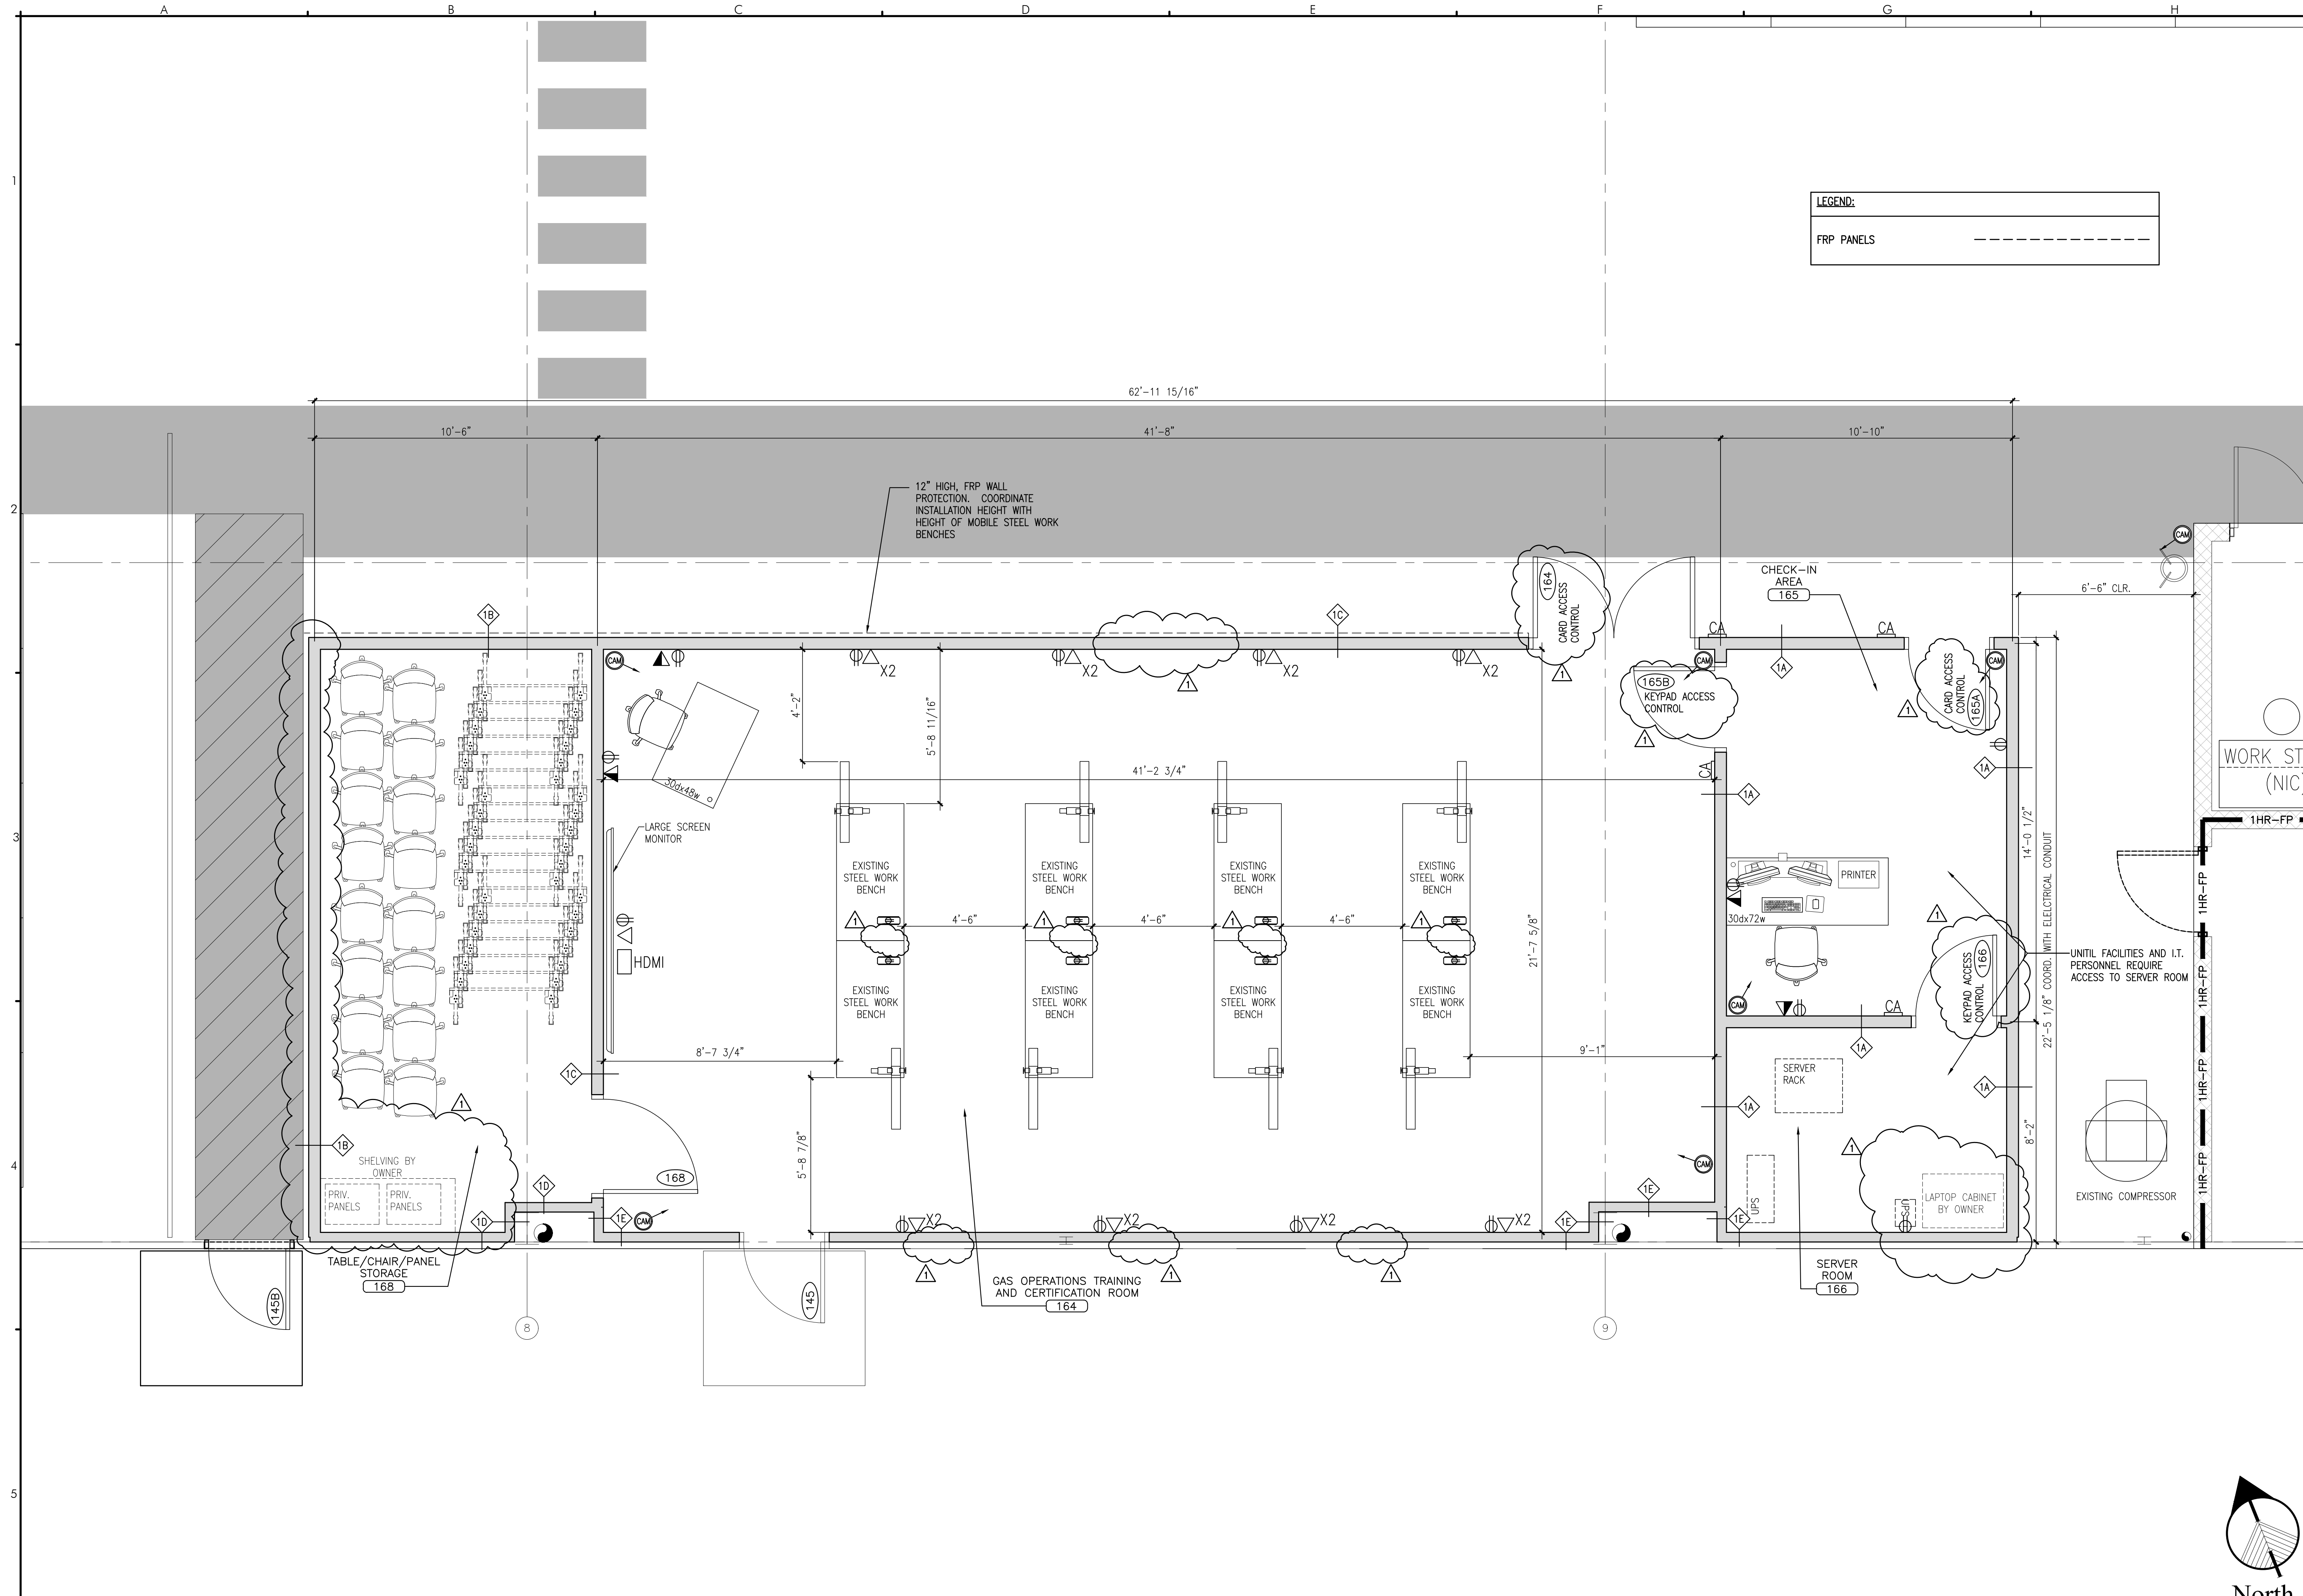

LEGEND:
FRP PANELS - - - - -

