

DESIGNER

CWS ARCHITECTS  
ARCHITECTURE | INTERIOR DESIGN  
264 US ROUTE ONE  
BOX 6 SUITE 100-2A  
SCARBOROUGH, MAINE 04074  
T: 207-774-4441  
WWW.CWSARCH.COM

OWNER

UNITIL

6 LIBERTY LANE WEST  
HAMPTON, NEW HAMPSHIRE 03842

PROJECT

UNITIL GAS  
OPERATIONS TRAINING  
AND TESTING ROOM

376 RIVERSIDE INDUSTRIAL PARKWAY  
PORTLAND, MAINE 04101

DRAWING

LAYOUT OPTION #2 -  
ENGAGED  
CERTIFICATION /  
TESTING LAYOUT

CWS PROJECT NUMBER: 17027

REVISIONS

NO.	DATE	DESCRIPTION


DRAWING NUMBER

**A1.13**

SCALE: AS NOTED

DATE: 08/14/2017

ISSUED FOR CONSTRUCTION

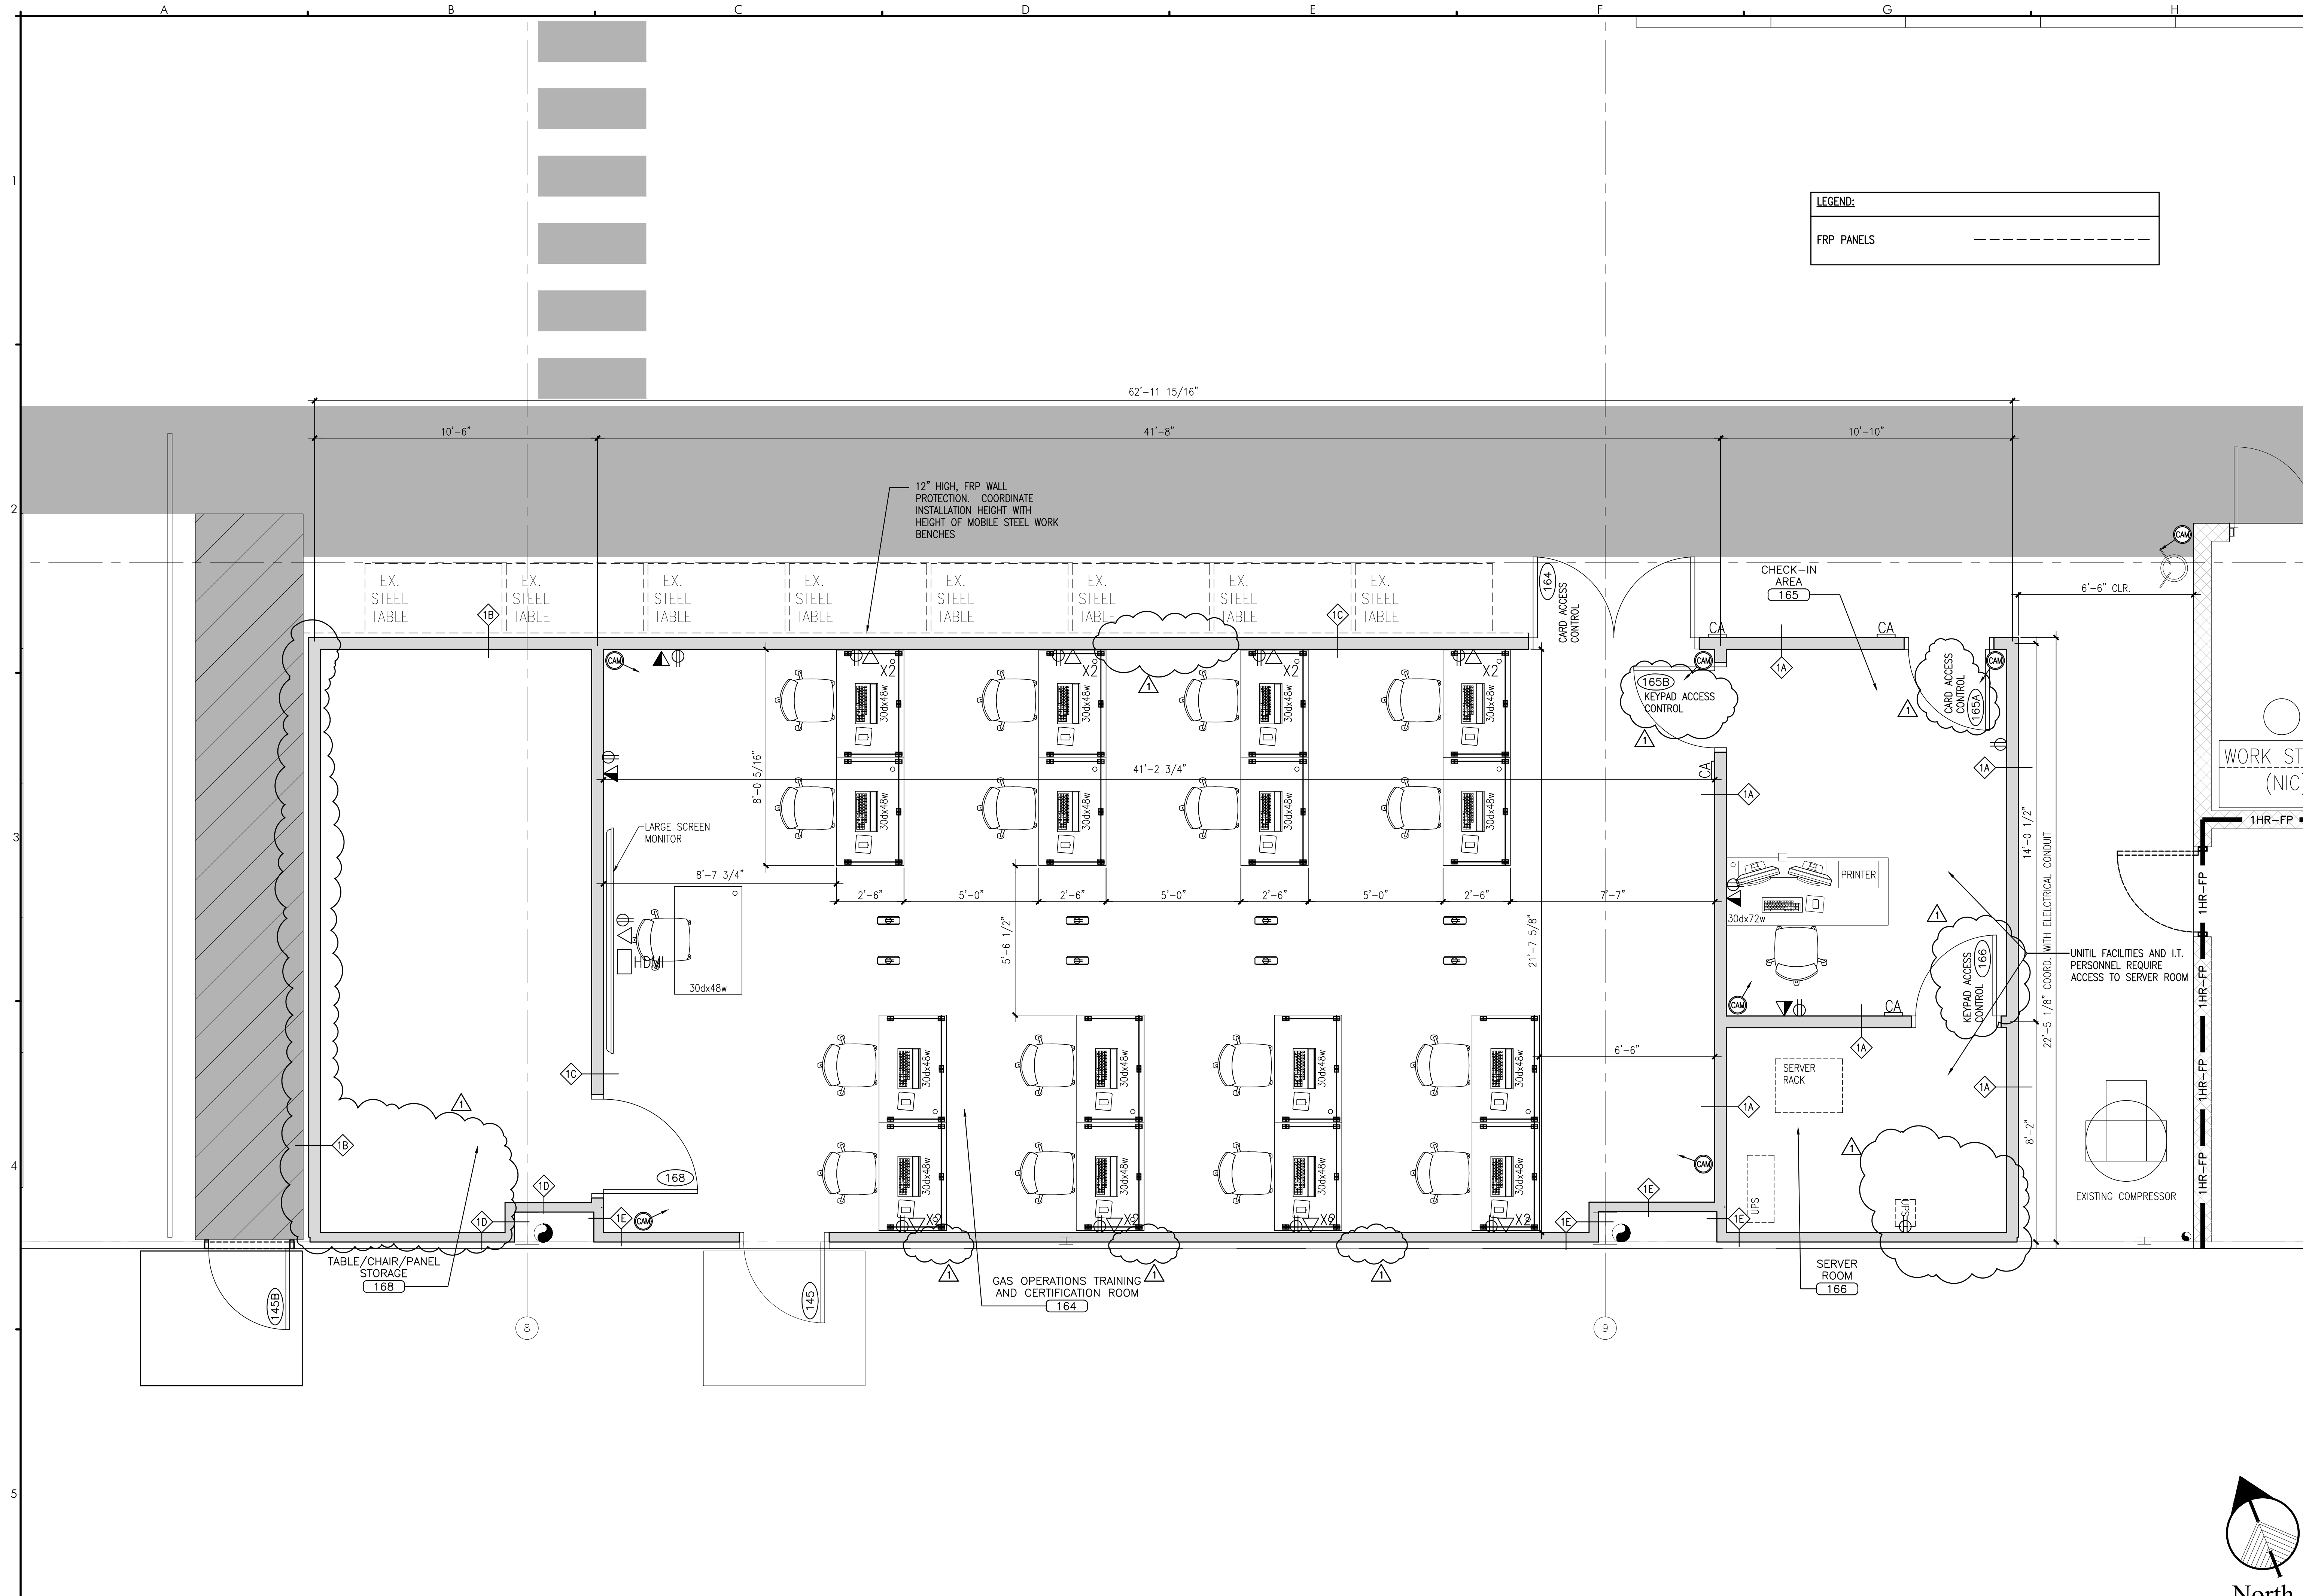

**A5** ENLARGED CERTIFICATION / TESTING FURNITURE PLAN  
REFERENCED FROM: A1.12 SCALE: 3/8" = 1'-0"

© 2017 Design Project 17027 - Unitil Gas Operations Training and Testing Room (1) Drawing A1 Series