

DESIGNER

CWSARCHITECTS  
ARCHITECTURE | INTERIOR DESIGN  
264 US ROUTE ONE  
BOX 6, SUITE 100-2A  
SCARBOROUGH, MAINE 04074  
T: 207.774.4441  
WWW.CWSARCH.COM

OWNER

UNITIL

6 LIBERTY LANE WEST  
HAMPTON, NEW HAMPSHIRE 03842

PROJECT

UNITIL GAS  
OPERATIONS TRAINING  
AND TESTING ROOM

376 RIVERSIDE INDUSTRIAL PARKWAY  
PORTLAND, MAINE 04101

DRAWING

INTERIOR FINISHES  
PLAN AND DETAILS

CWS PROJECT NUMBER: 17027

REVISIONS



REVIS	DATE	DESCRIPTION
01	09/14/17	REVISED SCOPE OF WORK

DRAWING NUMBER

**A9.10**

SCALE: AS NOTED  
DATE: 08/14/2017

ISSUED FOR CONSTRUCTION

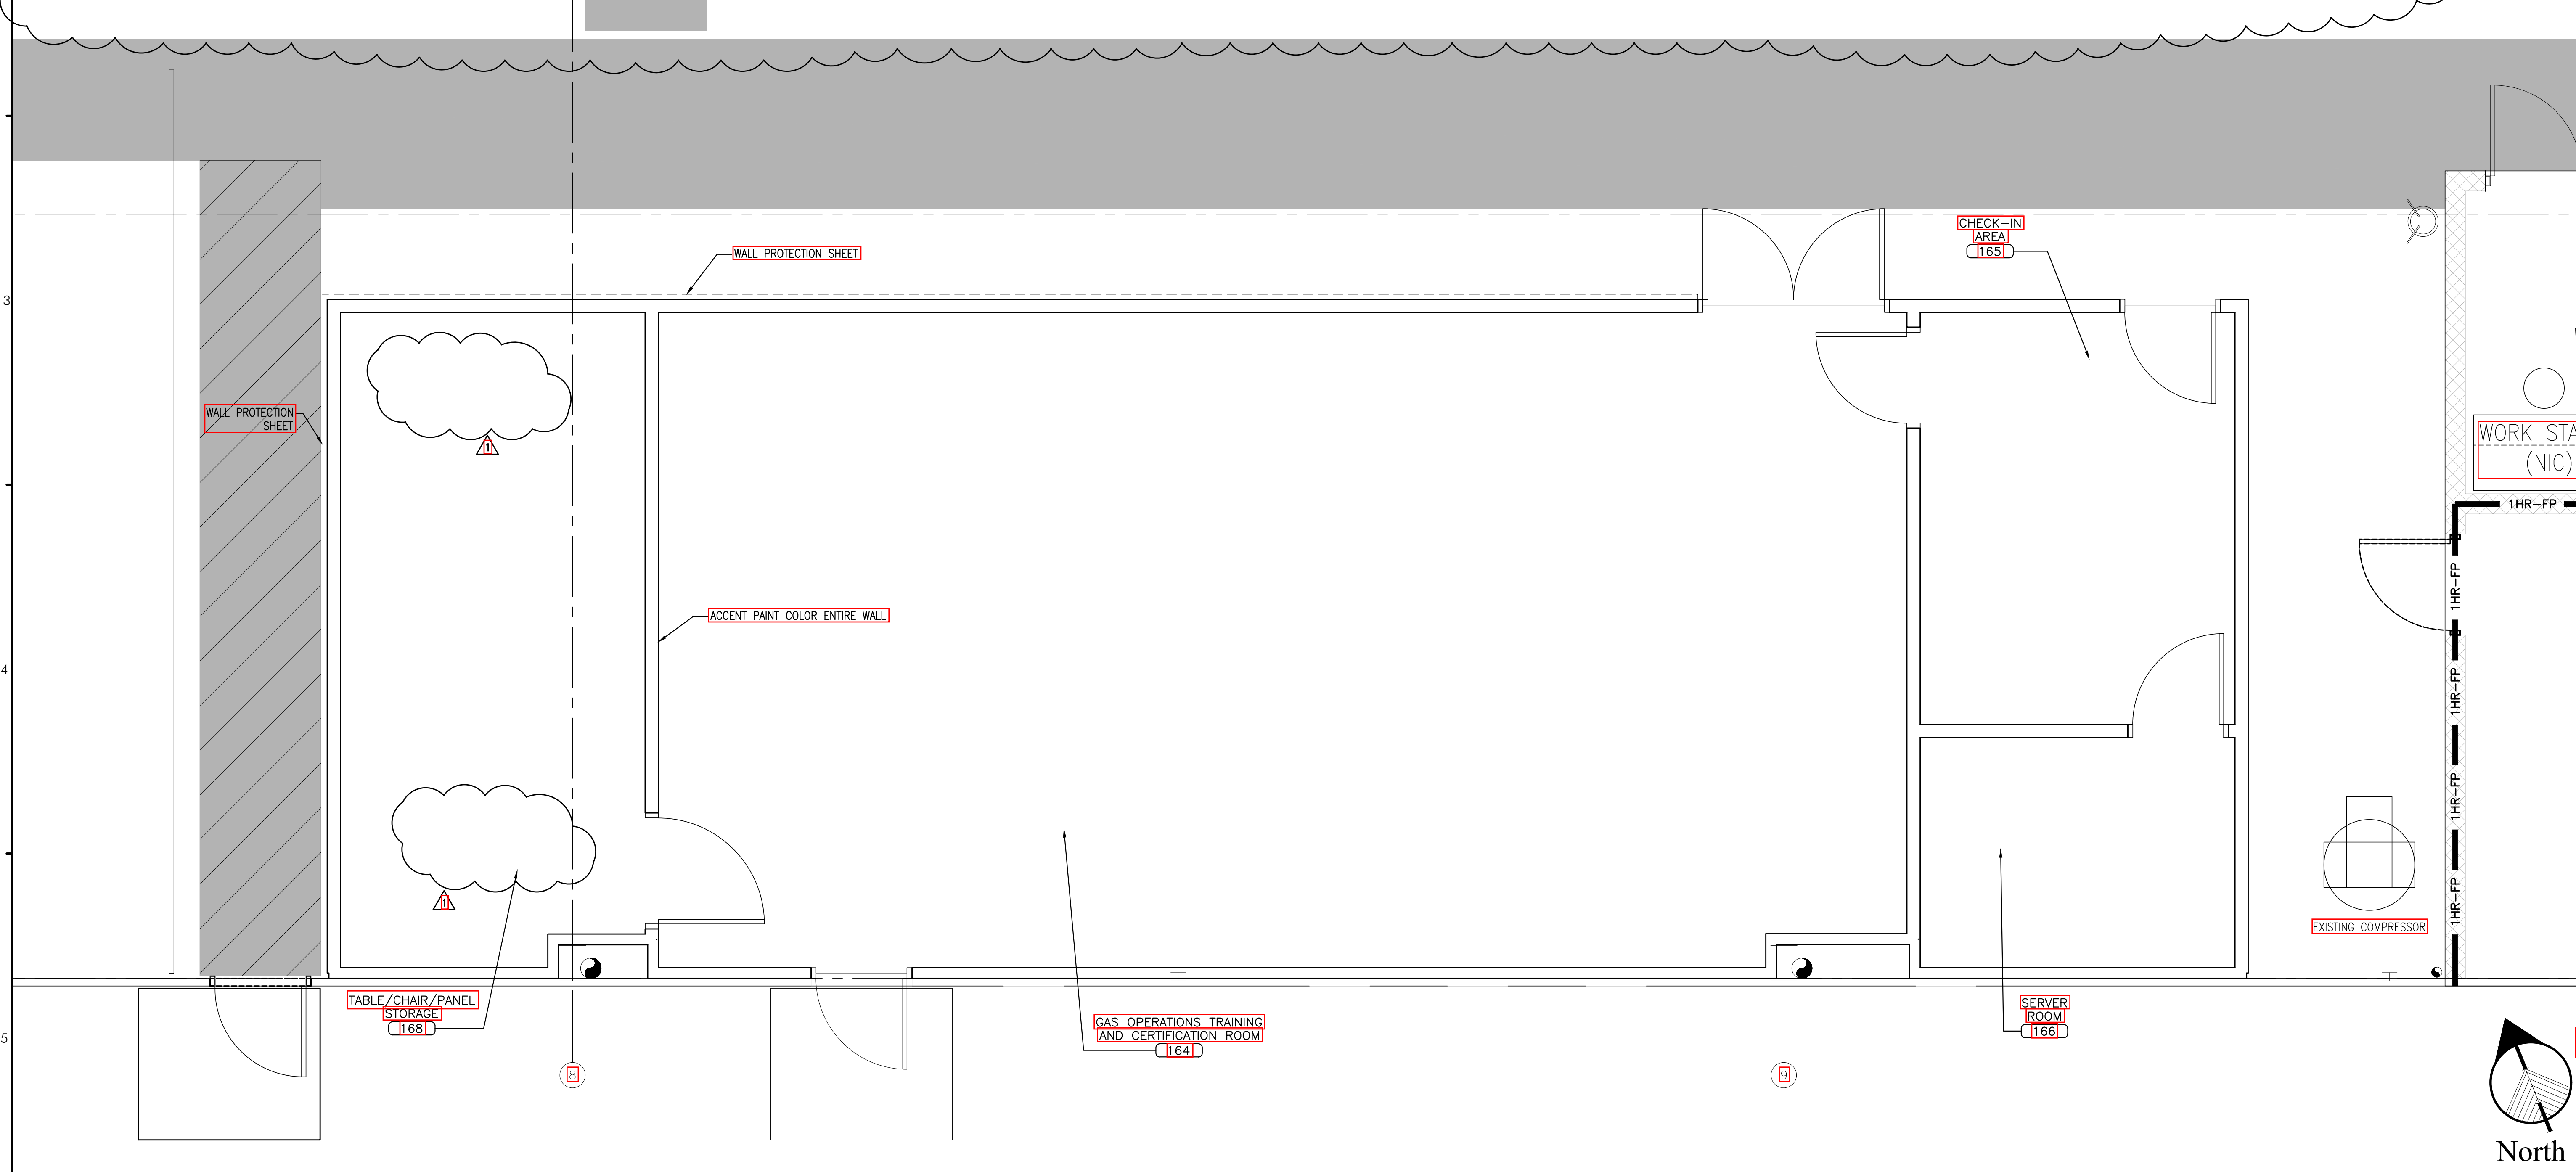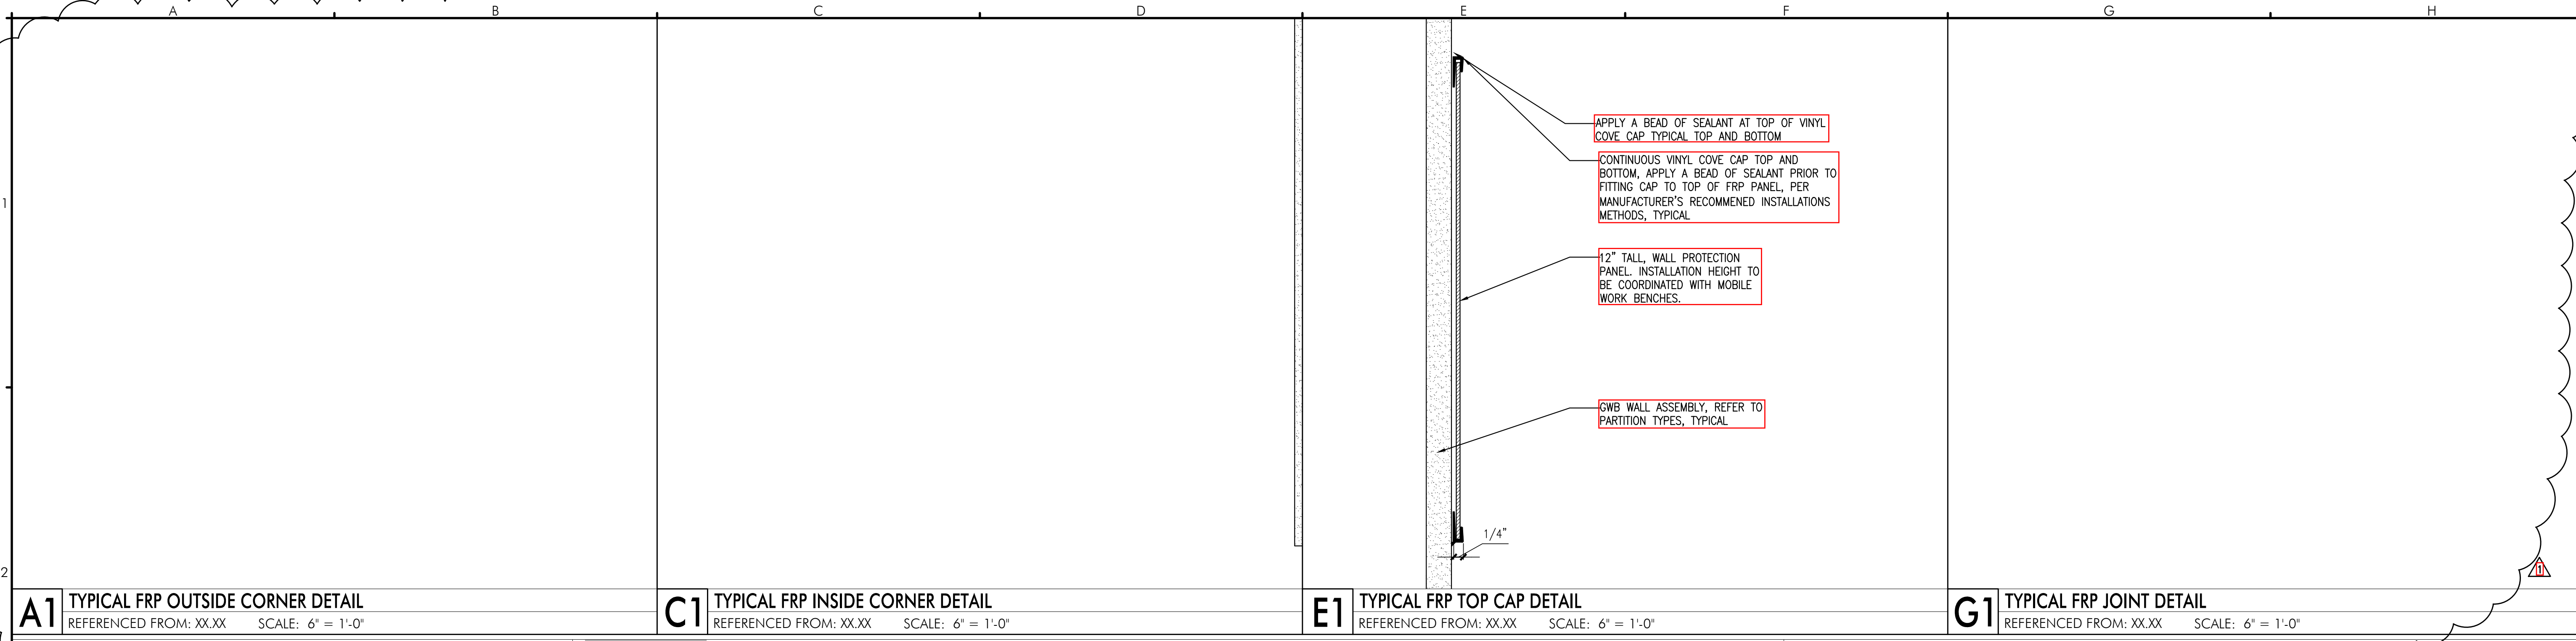

**A5 ROOM FINISHES PLAN**  
REFERENCED FROM: XX.XX SCALE: 3/8" = 1'-0"