

CWS ARCHITECTS
 ARCHITECTURE | INTERIOR DESIGN
 264 US ROUTE ONE
 BOX 6, SUITE 100-2A
 SCARBOROUGH, MAINE 04074
 T: 207.774.4441
 WWW.CWSARCH.COM

OWNER
 UNITIL
 6 LIBERTY LANE WEST
 HAMPTON, NEW HAMPSHIRE 03842

PROJECT
 UNITIL GAS
 OPERATIONS TRAINING
 AND TESTING ROOM
 376 RIVERSIDE INDUSTRIAL PARKWAY
 PORTLAND, MAINE 04101

DRAWING
 FLOORING FINISHES
 PLAN AND DETAILS
 CWS PROJECT NUMBER: 17027

REVISIONS

REVISED SCOPE OF WORK	DATE
	08/14/17


DRAWING NUMBER
A9.11
 SCALE: AS NOTED
 DATE: 08/14/2017
 ISSUED FOR CONSTRUCTION

A1 NOT USED
 REFERENCED FROM: XX.XX SCALE: N/A

D1 TYPICAL RESINOUS FLOORING DETAIL @ THRESHOLD
 REFERENCED FROM: XX.XX SCALE: 6" = 1'-0"

F1 TYPICAL RESINOUS COVE BASE
 REFERENCED FROM: XX.XX SCALE: 6" = 1'-0"

G1 TYPICAL RESINOUS COVE BASE @ FRP
 REFERENCED FROM: XX.XX SCALE: 6" = 1'-0"

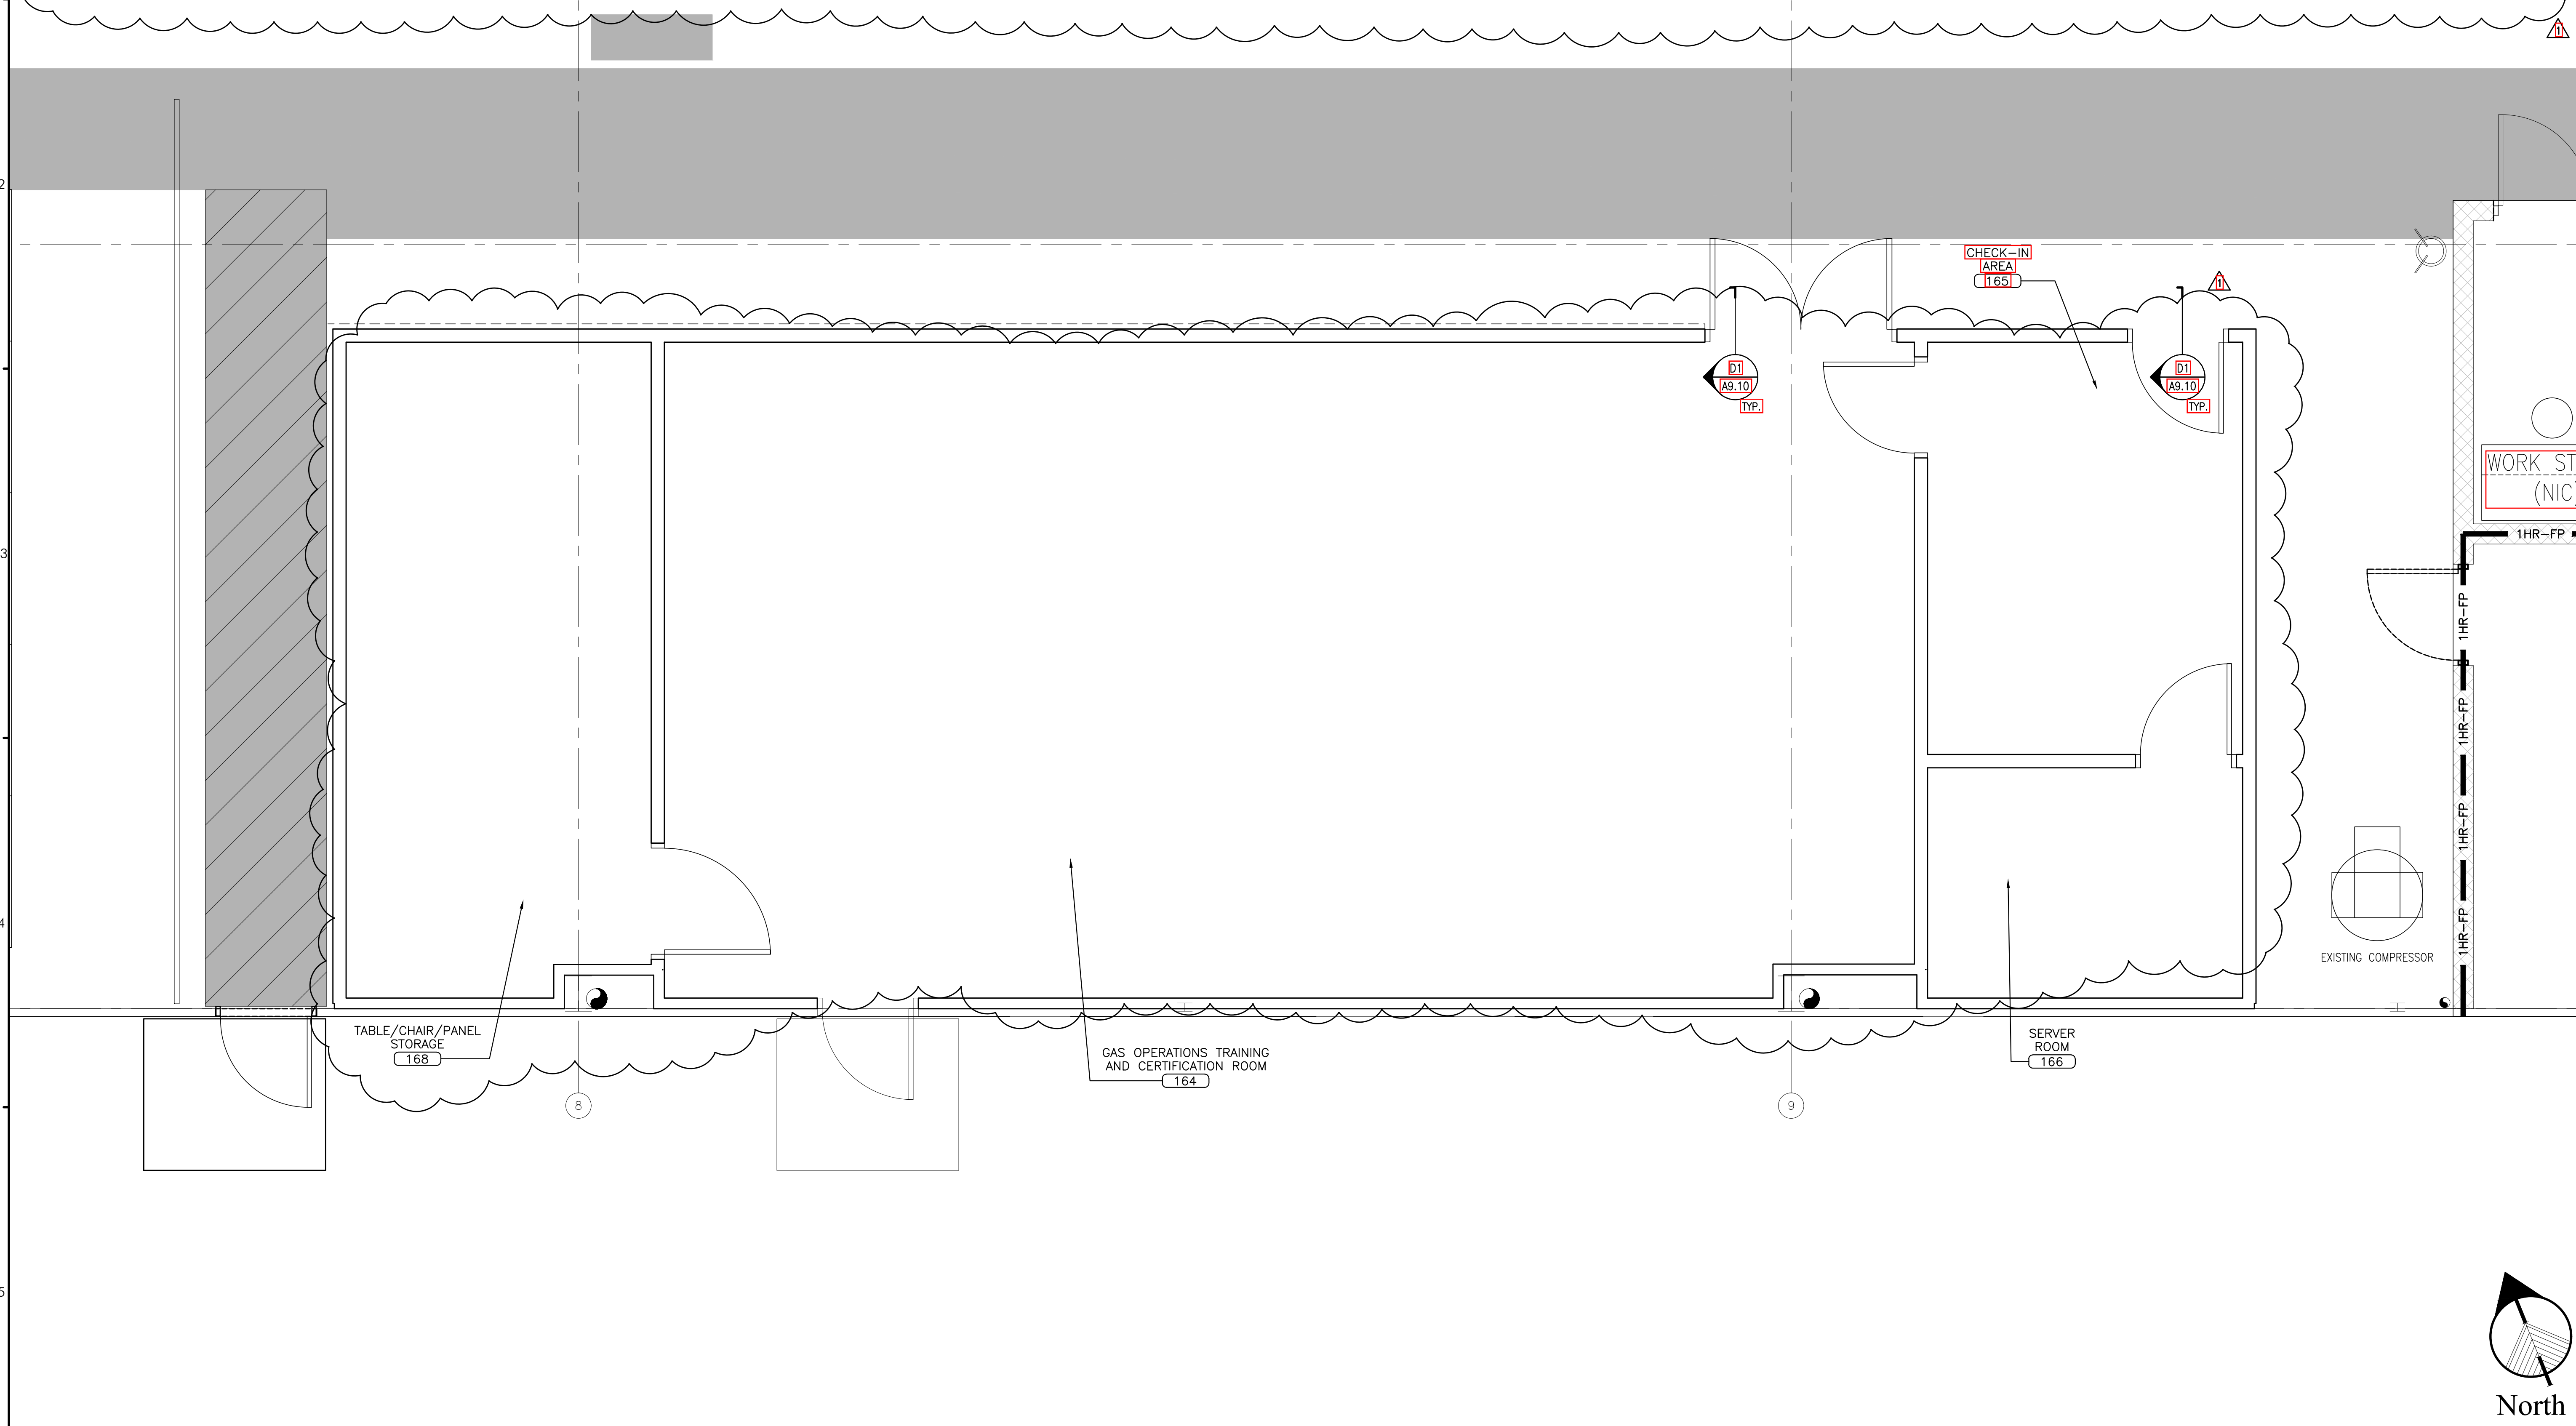

A5 FLOORING FINISHES PLAN
 REFERENCED FROM: XX.XX SCALE: 3/8" = 1'-0"

© 2017 Design Project 17027 - UNIL Gas Operations Training and Testing Room (1) - Drawing (A5) Series