


DESIGNER

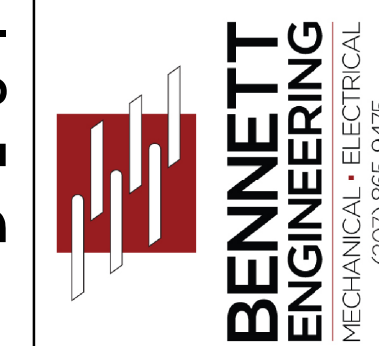

OWNER

UNITIL

6 LIBERTY LANE WEST  
HAMPTON, NEW HAMPSHIRE  
03842

PROJECT

NORTHERN  
UTILITIES, INC.  
FIT-UP

400 RIVERSIDE INDUSTRIAL PARKWAY  
PORTLAND, MAINE 04101

DRAWING

SECOND FLOOR  
POWER PLAN  
AREA "A"

REVISIONS

DRAWING NUMBER

**FA2.21**

SCALE: As Noted  
DATE: 04/17/15

**FIRE ALARM SYSTEM NOTES**

- Ⓐ FACP TO BE REPLACED WITH ADDRESSABLE PANEL. NEW PANEL TO BE LOCATED IN SAME LOCATION AS EXISTING
- Ⓑ EXISTING FIRE ALARM HORN STROBES AND STROBE DEVICES SHALL REMAIN AND BE CONNECTED TO NEW ADDRESSABLE FACP.
- Ⓒ ALL EXISTING SMOKE DETECTORS AND PULL STATIONS SHALL BE REPLACED WITH NEW DEVICES COMPATIBLE WITH NEW FACP.
- Ⓓ EXISTING FLOW AND TAMPERS SWITCHES SHALL HAVE ADDRESSABLE MODULES ADDED TO INCORPORATE INTO NEW FACP.
- Ⓔ EXISTING DUCT SMOKE DETECTORS SHALL BE CONNECTED TO NEW FACP WITH ADDRESSABLE MODULES. QTY 6. CONTRACTOR SHALL VERIFY IN FIELD QUANTITY AND LOCATIONS OF DEVICES.

HVAC -1  
480V-3 PHASE  
185 AMPS  
(LOCATED ON ROOF)  
213

CUST. ENERGY SOL.  
DUCT SMOKE DETECTORS INSTALLED IN  
DUCT OF RTU SHALL ALARM AT FA  
PANEL, SUPERVISORY

FUTURE GROWTH  
SPACE  
211

400A DISCONNECT  
RTU #1  
112.5kVA XFMR

