


LOWER LEVEL CEILING PLAN
1/8" = 1'-0"



UPPER LEVEL CEILING PLAN
1/8" = 1'-0"

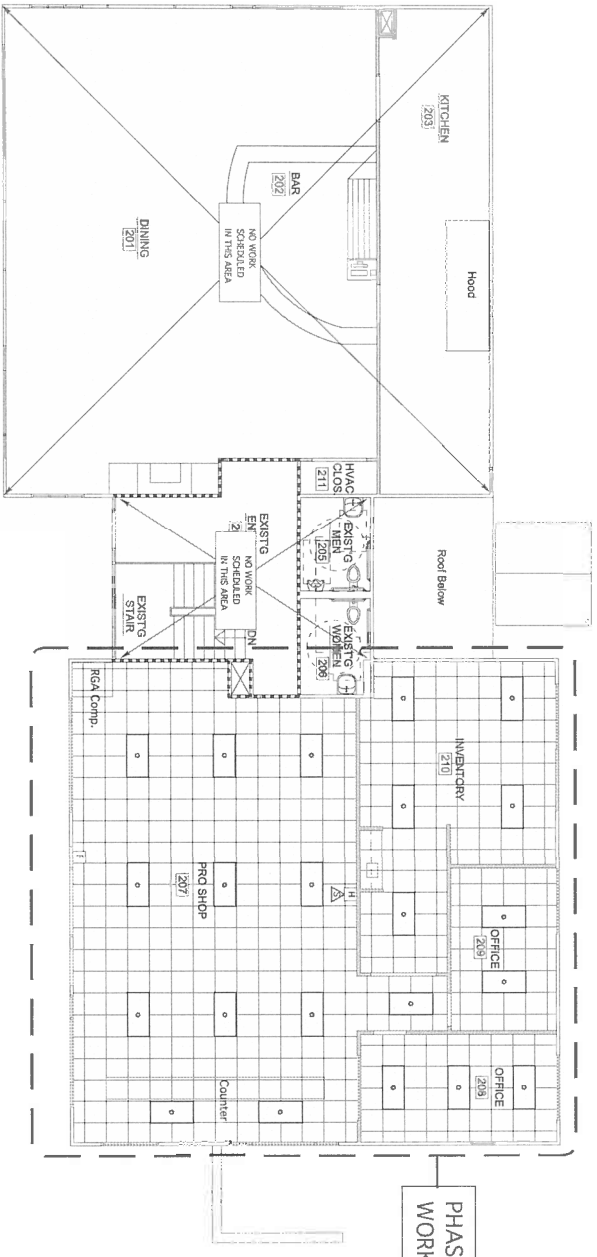

CEILING LEGEND

- Indicates ceiling type
- Indicates ceiling height from finish floor to underside of ceiling finish
- Suspended acoustical ceiling tiles
- Painted GWS Soft - See details

CEILING TYPES

- C1 Suspended acoustical ceiling tiles.

LIGHT FIXTURES LEGEND

- RECESSED, LENSED LED FIXTURE
- SURFACE WMD LED FIXTURE
- PENDANT LED FIXTURE
- RECESSED WMD LED FIXTURE

MECHANICAL LEGEND

- AIR SUPPLY GRILLE OR EXHAUST REGISTER - SEE MECH.
- AIR RETURN GRILLE OR EXHAUST REGISTER - SEE MECH.

FIRE ALARM LEGEND

- FIRE ALARM AUDIBLE/VISIBLE NOTIFICATION APPLIANCE (GENERAL EVACUATION)
- FIRE ALARM PULL STATION

FIXTURES ARE SHOWN FOR COORDINATION PURPOSES ONLY. LAYOUT IS NOT EXTENSIVE. REFER TO ELECTRICAL DRAWINGS AND SPECIFICATIONS FOR MORE DETAILS.

EQUIPMENT IS SHOWN FOR COORDINATION PURPOSES ONLY. LAYOUT IS NOT EXTENSIVE. REFER TO MECHANICAL DRAWINGS AND SPECIFICATIONS FOR MORE DETAILS.



8 Main Street
Portland, ME 04101
www.wintonscott.com



MAAC & Associates Engineering
MECHANICAL SYSTEMS
ENGINEERS
Electrical Engineering
SWIFT CURRENT
ENGINEERING

**Riverside
Golf Course -
North Course
Club House
Renovations
PHASE II**
Riverside Street
Portland, Maine

REVISIONS

CONSTRUCTION DOCUMENTS
JANUARY 23, 2015

Reflected Ceiling Plans

Scale: As Noted