




H1 J1 JAMB DETAIL (Head Similar)

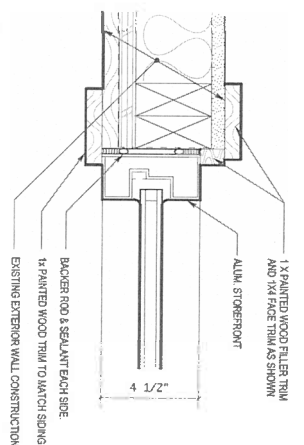

H2 J2 JAMB DETAIL (Head Similar)

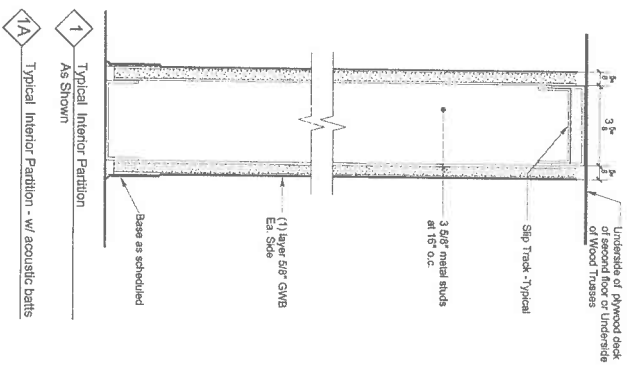


1 Typical Interior Partition - w/ acoustic batts

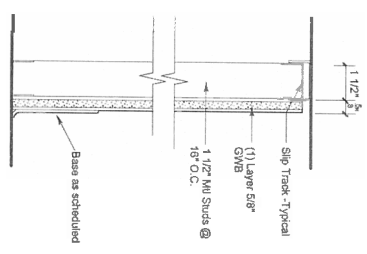


2 Duct Enclosure Partition


DOOR & FRAME SCHEDULE											
General	Door	Frame	Details	Hardware	Label	Partners	Label	Partners			
Describe: (See 01 410)	Thickness	Material	Finish	Type	Material	Finish	Label	Threshold	Partners	Label	Partners
SECOND FLOOR											
204	3'-0\"/>										

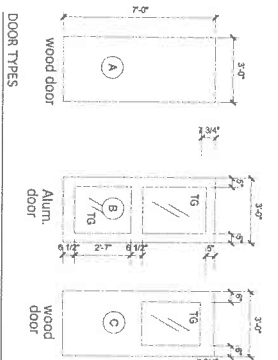

DOOR TYPES

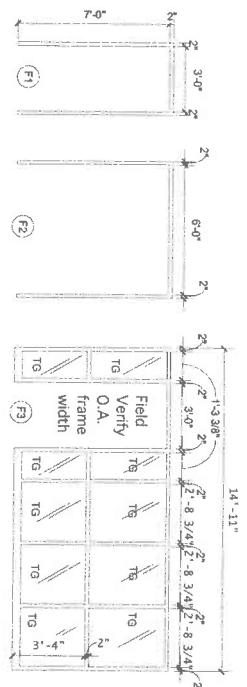

FRAME TYPES

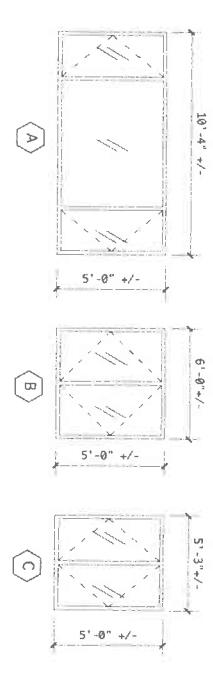

WINDOW TYPES

5 Milk Street
Portland, Maine 04101
207.774.4811
www.winterscott.com

WINTON SCOTT ARCHITECTS

MEAC & Planning Engineers
MECHANICAL SYSTEMS ENGINEERS

Richard Finkbeiner
SWIFT CURRENT ENGINEERING

Riverside Golf Course - North Course Club House Renovations

Riverside Street
Portland, Maine

CONSTRUCTION DOCUMENTS
JANUARY 23, 2015

Door Schedule / Type
Partition Types / Details
Window Types

SCALE: AS NOTED