


ALL PIPING AND DIGITORS ARE SHOWN DIAGRAMMATICALLY AND ALL THE OFFSETS THAT WILL BE REQUIRED ARE NOT SHOWN.



① LOWER LEVEL MECHANICAL PLAN
SCALE: 3/16" = 1'-0"

PIPING LEGEND	
	SUPPLY WATER PIPING
	RETURN WATER PIPING
	CONDENSATE PIPING
	REFRIGERANT PIPING
	CONNECT TO EXISTING
	BALANCING VALVE
	2-WAY CONTROL VALVE
	BALL VALVE
	STRAINER

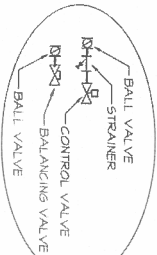


MECHANICAL SYSTEMS ENGINEERS
ROYAL RIVER CENTER, UNIT #10
110 FOREST FALLS DRIVE
PORTLAND, MAINE 04106
FACEBOOK: MECHANICAL SYSTEMS ENGINEERS
207-845-1441
M.S.E. Proj. 1334
© copyright 2014

Noted
M1

REVISIONS

Riverside Golf Course - North Course Club House Renovations Phase II
Riverside Street
Portland, Maine

MECHANICAL ENGINEERING
SWIFT CLARK BY ENGINEERING
Portland, Maine
P.O. Box 10257
Portland, ME 04112
Tel: (207) 761-1111
www.swiftclark.com

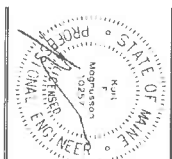

MSEA
MARTIN SCOTT
ARCHITECTS
2014, Suite
Portland, Maine 04103
www.martin-scott.com

CONTRACT DOCUMENTS
January 23, 2015

Lower Level Mechanical Plan