



1 FLEXIBLE DUCT & DIFFUSER CONNECTION DETAIL
NO SCALE

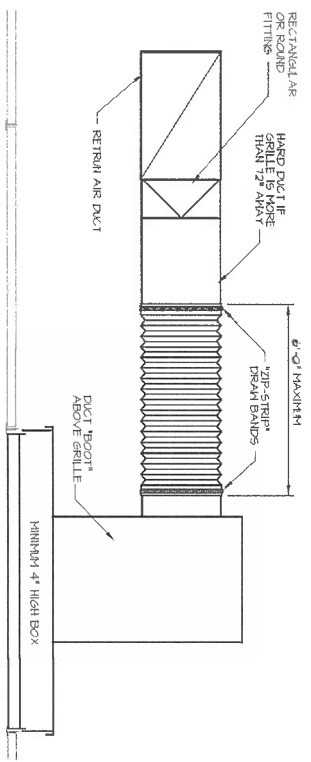

2 FLEXIBLE DUCT & GRILLE CONNECTION DETAIL
NO SCALE

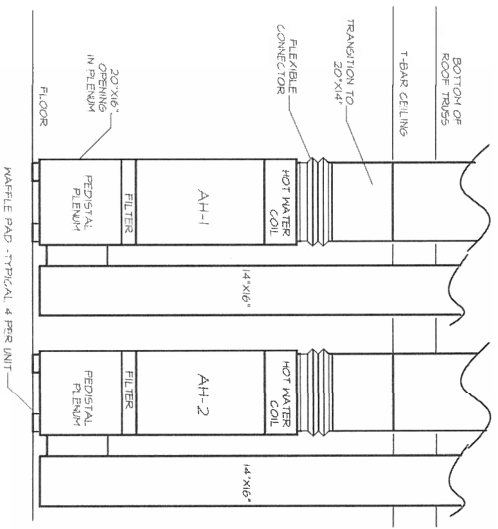

3 SECTION VIEW OF AIR HANDLERS
NO SCALE

WISA
 AMY JON SCOTT
 ARCHITECT
 207-846-1441
 www.wisarchitect.com



2015 Mechanical Engineers
 Mechanical Systems Engineers
 Ernest Engstrom
 SMPE Certified Engineers
 Paul Dennis Rubin, Consultant
 Paul Dennis Rubin
 Paul Dennis Rubin

Riverside
 Golf Course -
 North Course
 Club House
 Renovations
 Phase II

Riverside Street
 Portland, Maine

REVISIONS

CONTRACT
 DOCUMENTS
 January 23, 2015

Mechanical
 Details
 Sections

Note

M4

MECHANICAL SYSTEMS ENGINEERS
 ROYAL RIVER CENTER, UNIT #10
 10 FOREST FALLS DRIVE
 YARMOUTH, MAINE 04096
 207-846-1441
 MECHANICAL SYSTEMS ENGINEERS
 M.S.E. Proj. 1334
 © Copyright 2014