


Cintas Fire Protection
 1158 River Side Street
 Portland, ME 04103
 603-717-7300

Riverside Golf Course
 Riverside Golf Course

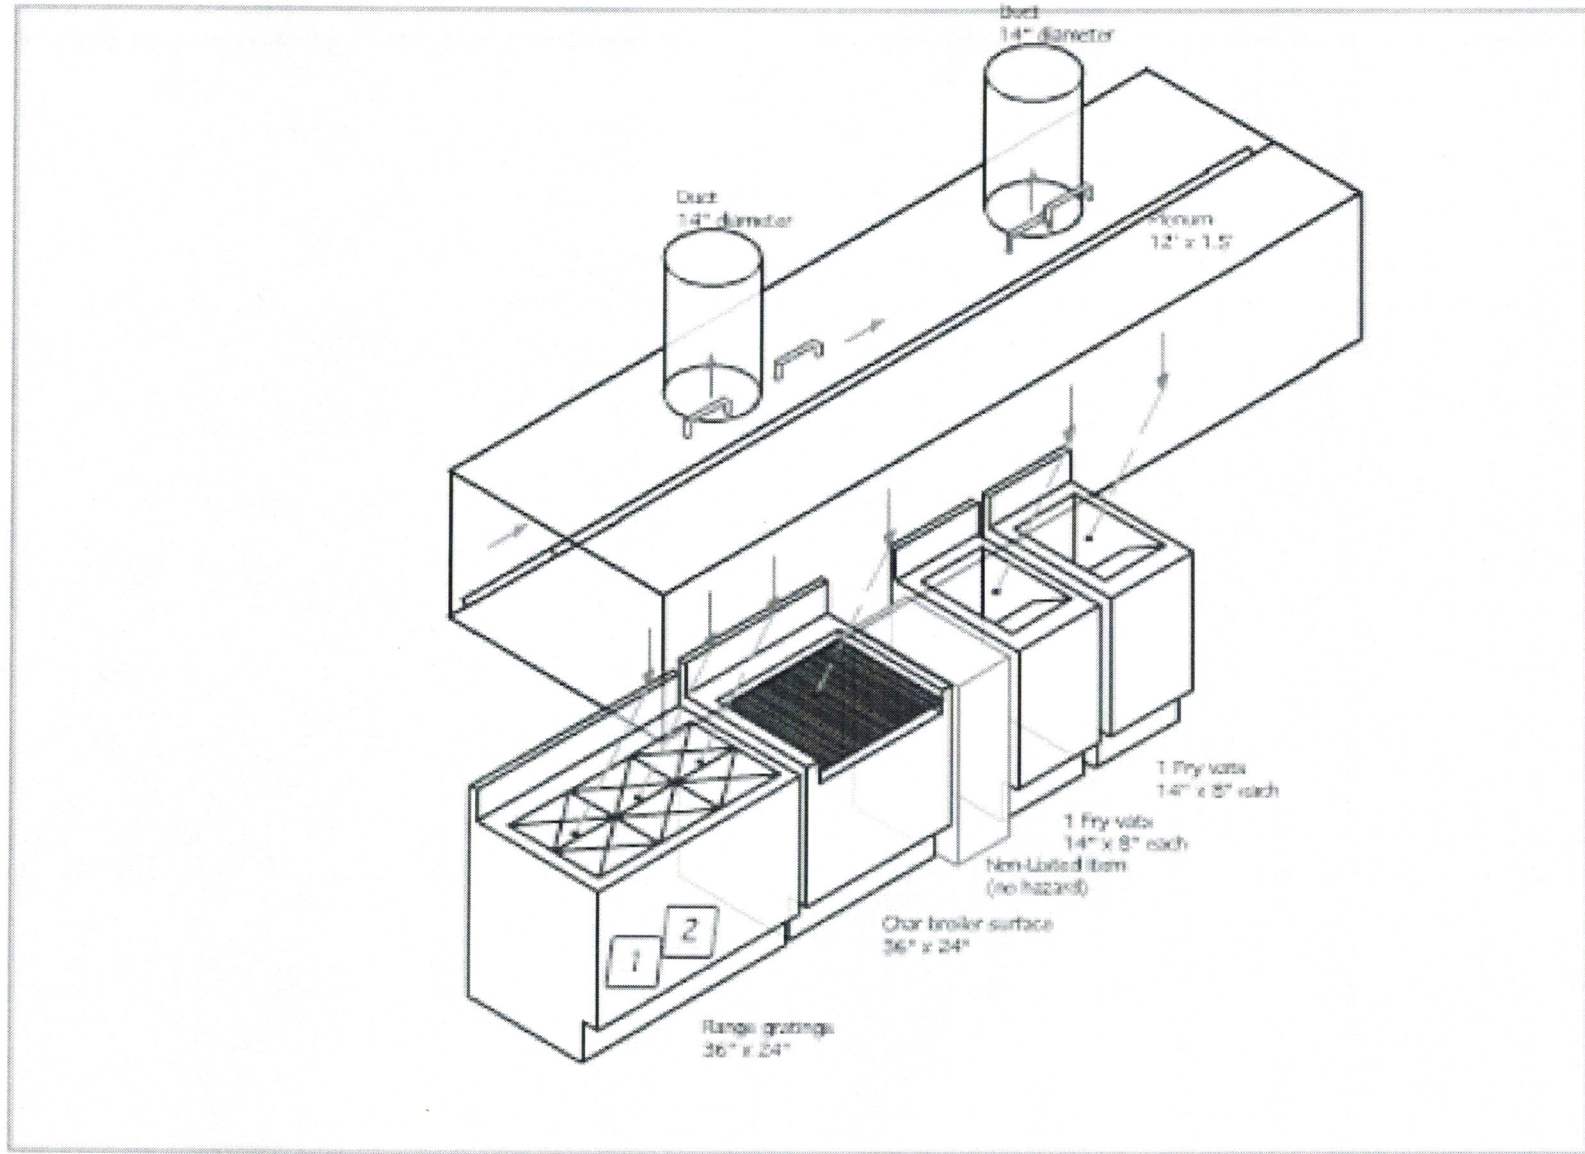

Flow Summary:

Coverage	Dim.	Nozzle	Flows	Notes
hood, Single Bank	144 x 24	1N 1/2	2	2-4 in. from filter face center of height dimension, aimed down filter length.