


CLUBHOUSE

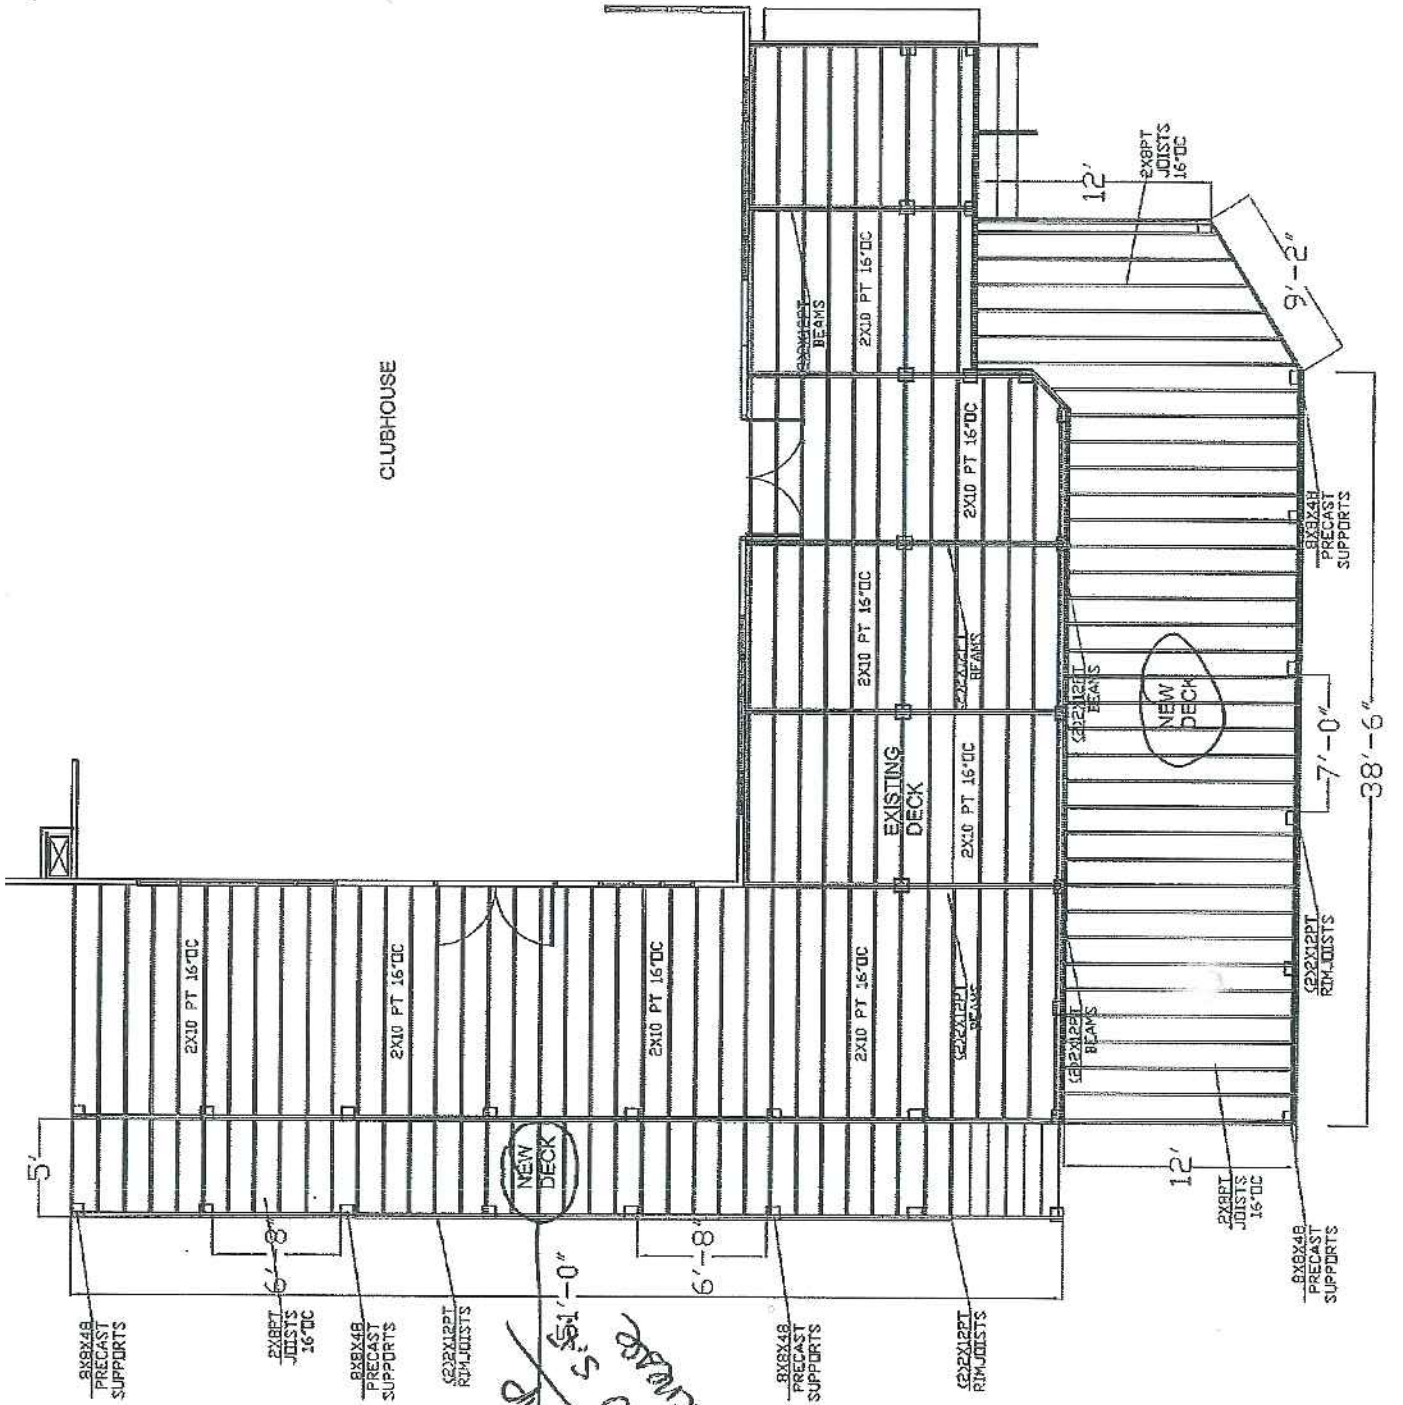

Replacing Old Ramp
No New Scaffolding Enclosed