


CLUBHOUSE

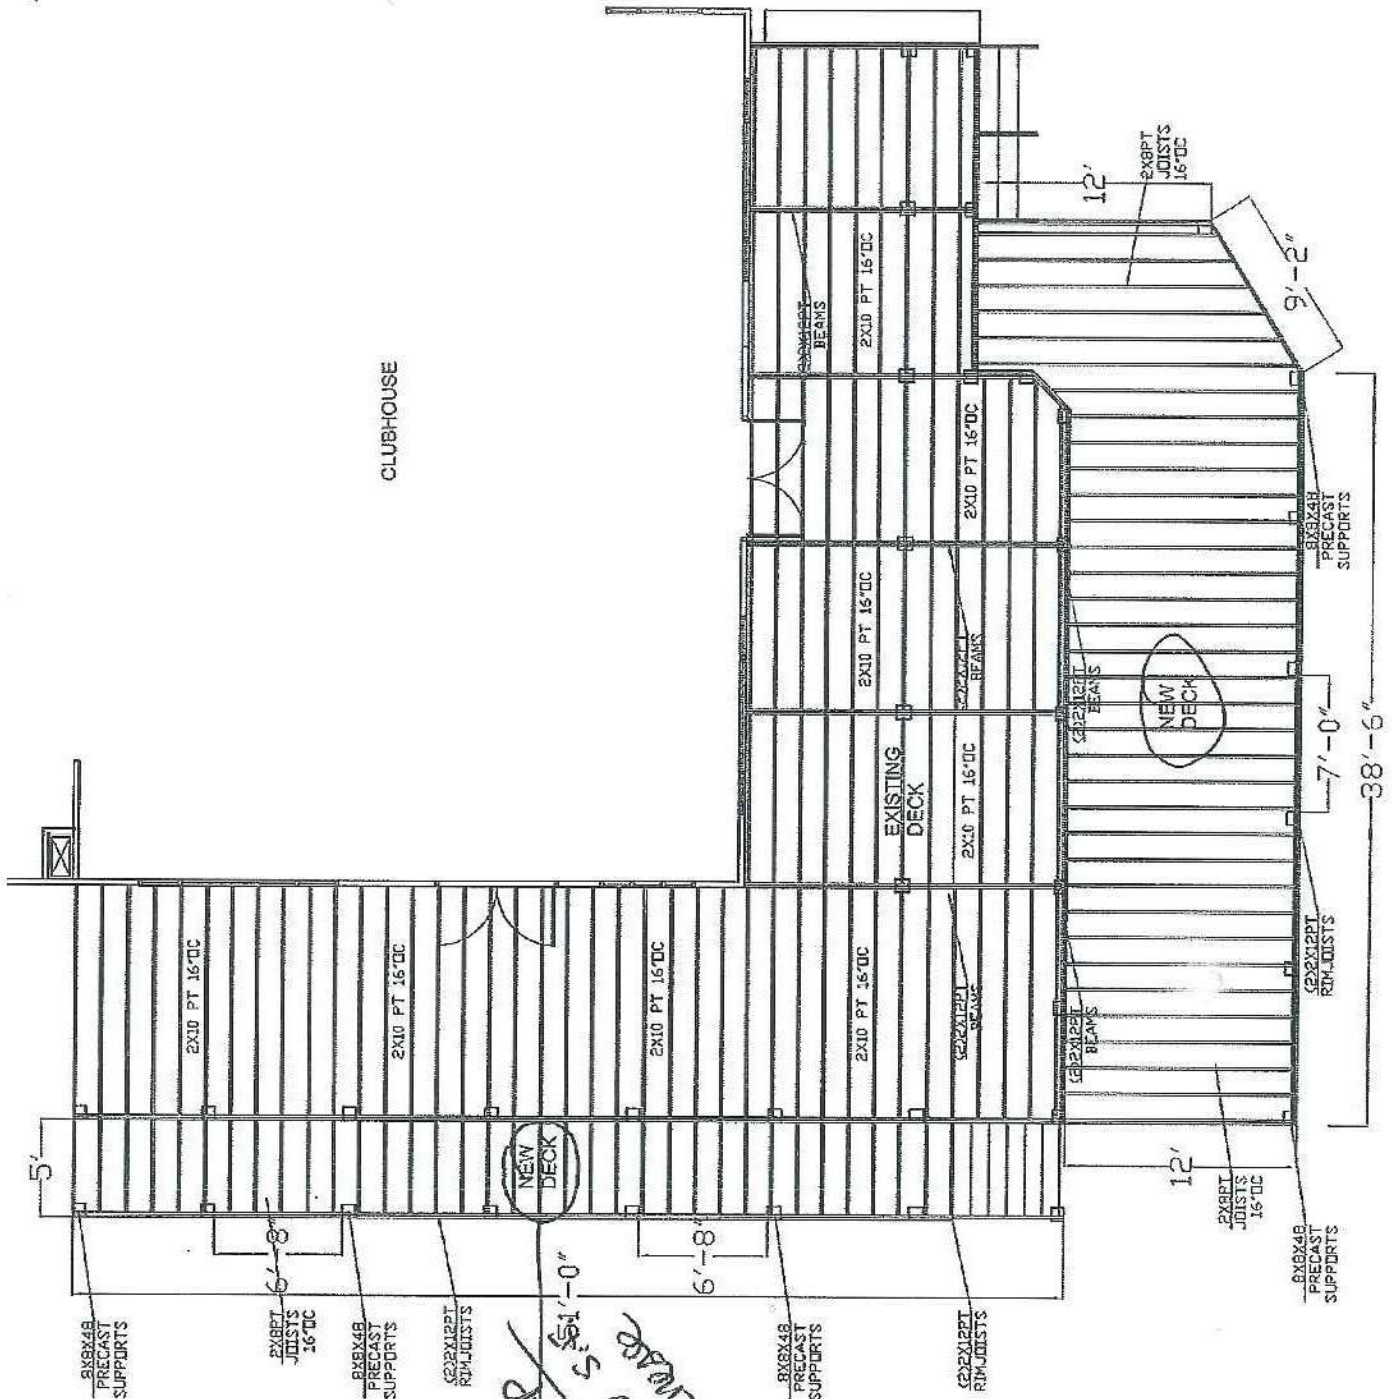

*Repacing  
Old Ramp  
No New S  
Enclosure*



**CITY OF PORTLAND**  
**APPROVED SITE PLAN**  
Subject to Conditions of Approval  
and Standard Conditions

DATE OF APPROVAL **1-25-16**  
PLANNER **Barbara Barhydt**  
PROJECT NO. **# 2016-018**