




PARKING REGULATION SIGN SCHEDULE

PLAN DESIGNATION	SIGN TYPE	SIZE	No. REQUIRED	MESSAGE
ⓐ	R7-B	12"x18"	0	RESERVED PARKING ♿
ⓑ	R7-B plus R7-Ba	12"x18" plus 12"x16"	2	RESERVED PARKING ♿ plus VAN ACCESSIBLE

PROPOSED PARKING SUMMARY

68 SPACES @ 9' x 18'	PERPENDICULAR PARKING
2 SPACES @ 10' x 18'	PERPENDICULAR PARKING
2 SPACES	RESERVED PARKING ♿
72	
78 SPACES TOTAL	

NOTE:
PAVEMENT MARKINGS SHALL BE 4-INCH WIDE PAINTED STRIPES, EXCEPT FOR WHEELCHAIR SYMBOLS, WHICH SHALL BE PAINTED TO CONFORM TO APPROVED STANDARDS.

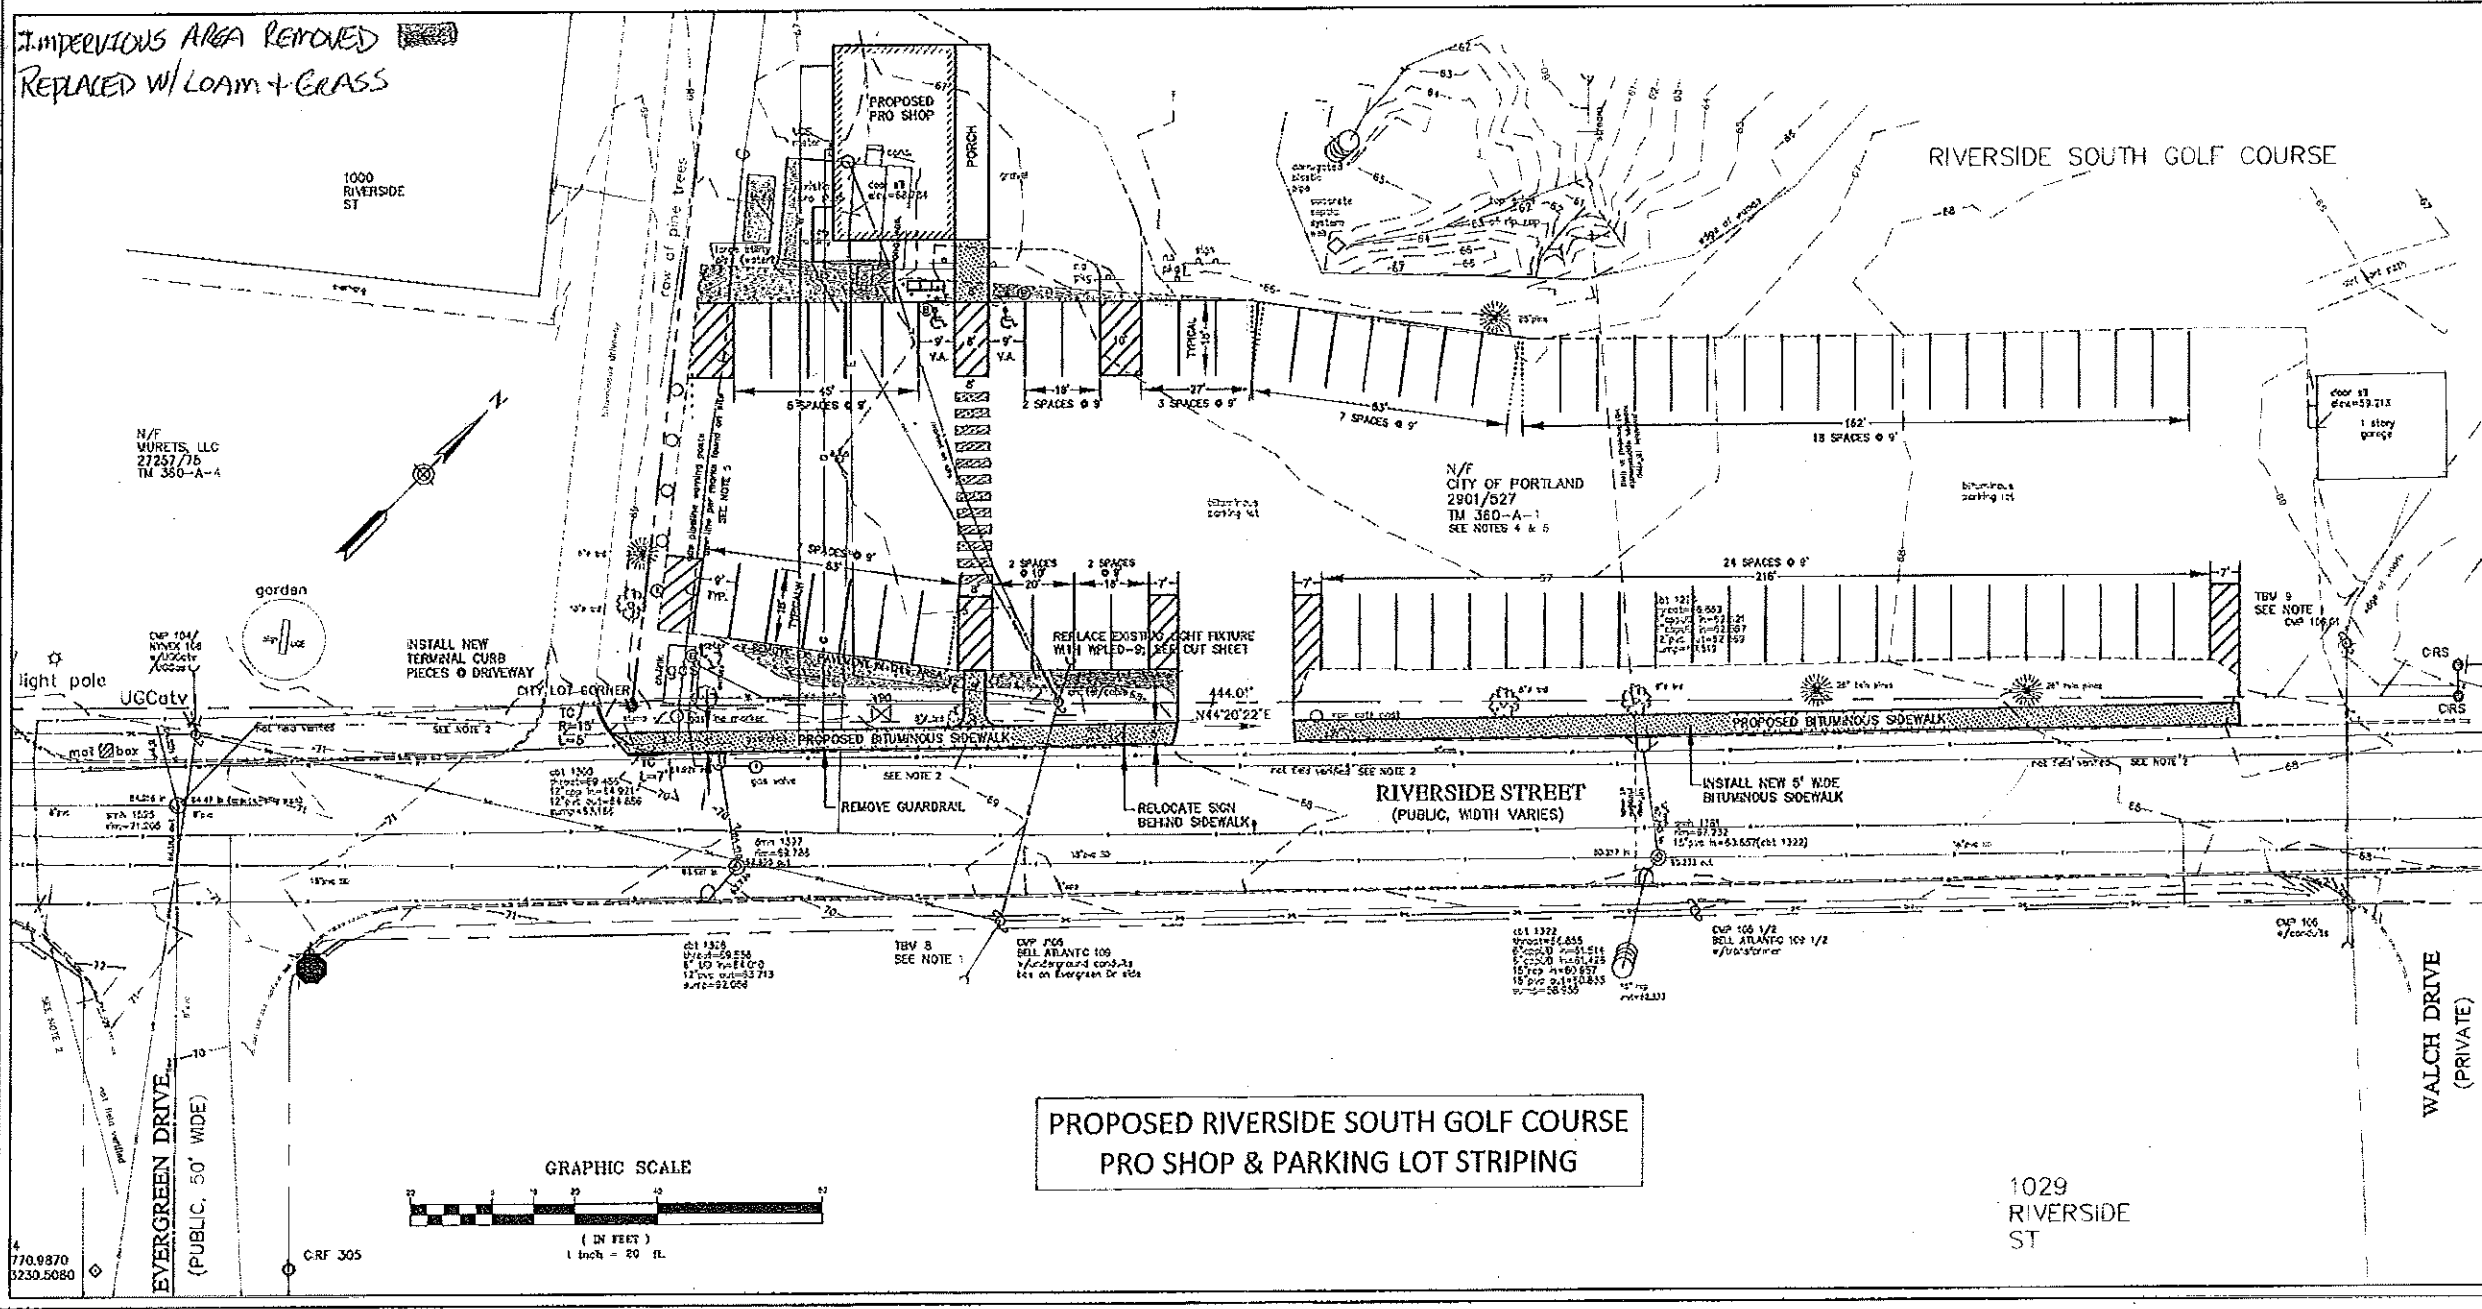

**PROPOSED RIVERSIDE SOUTH GOLF COURSE
PRO SHOP & PARKING LOT STRIPING**

1029
RIVERSIDE
ST

REFERENCES:

VALUATION MAPS: 482, 506, 547, 572, 603, 720, 801, 101, 102, 103,1000.

**CITY OF PORTLAND, MAINE
PUBLIC WORKS DEPARTMENT
ENGINEERING DIVISION**

SEAL

SHEET #
1 OF 1

PLAN NUMBER
1001