


BUILDING ONE - MAINE HISTORICAL

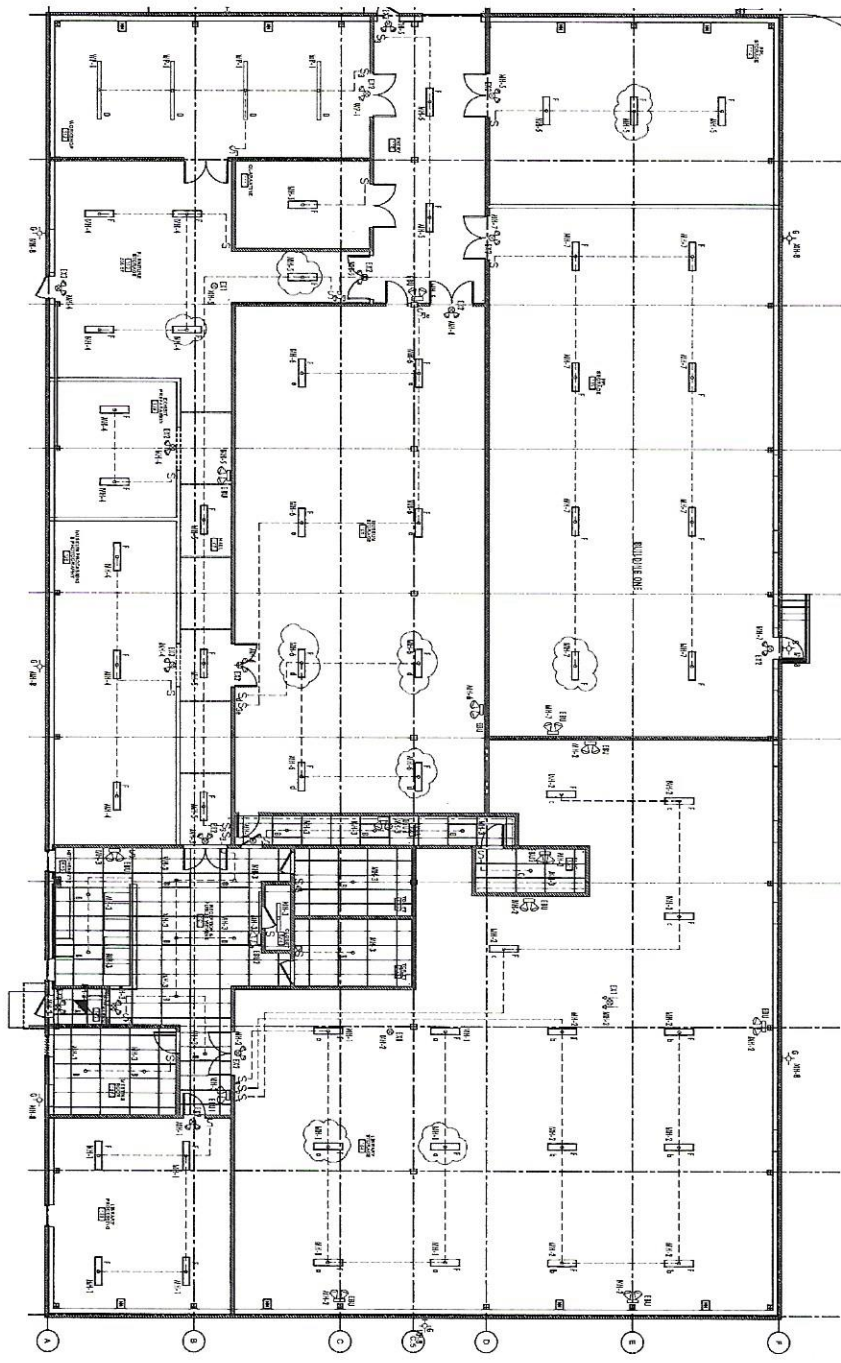

NO.	DATE	DESCRIPTION

