


BUILDING TWO - PORTLAND PUBLIC LIBRARY

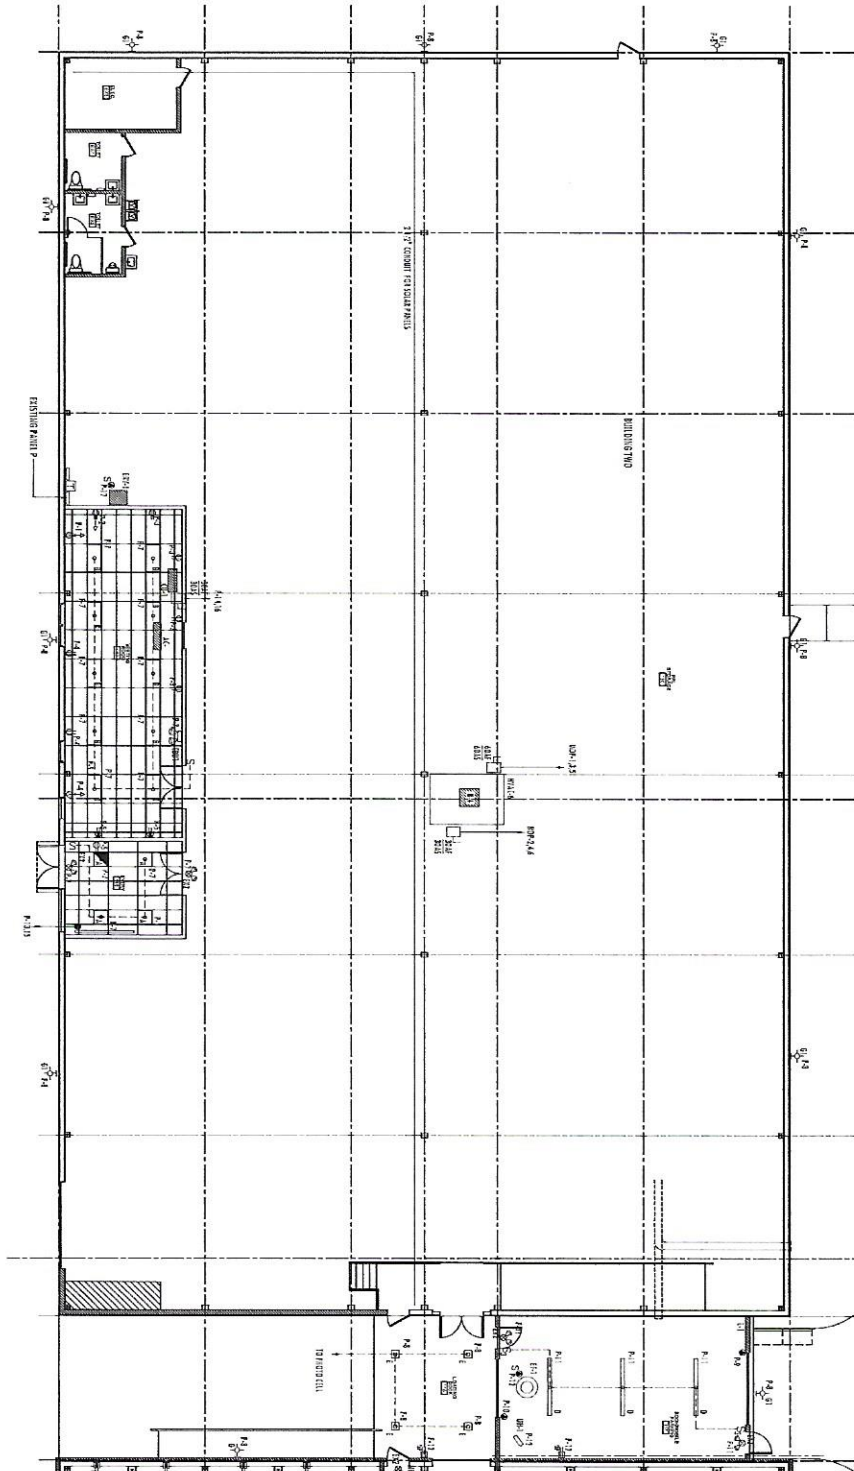

NO.	DATE	DESCRIPTION
A	02-25-2014	CHANGE WALL PACKS TO 277V

