
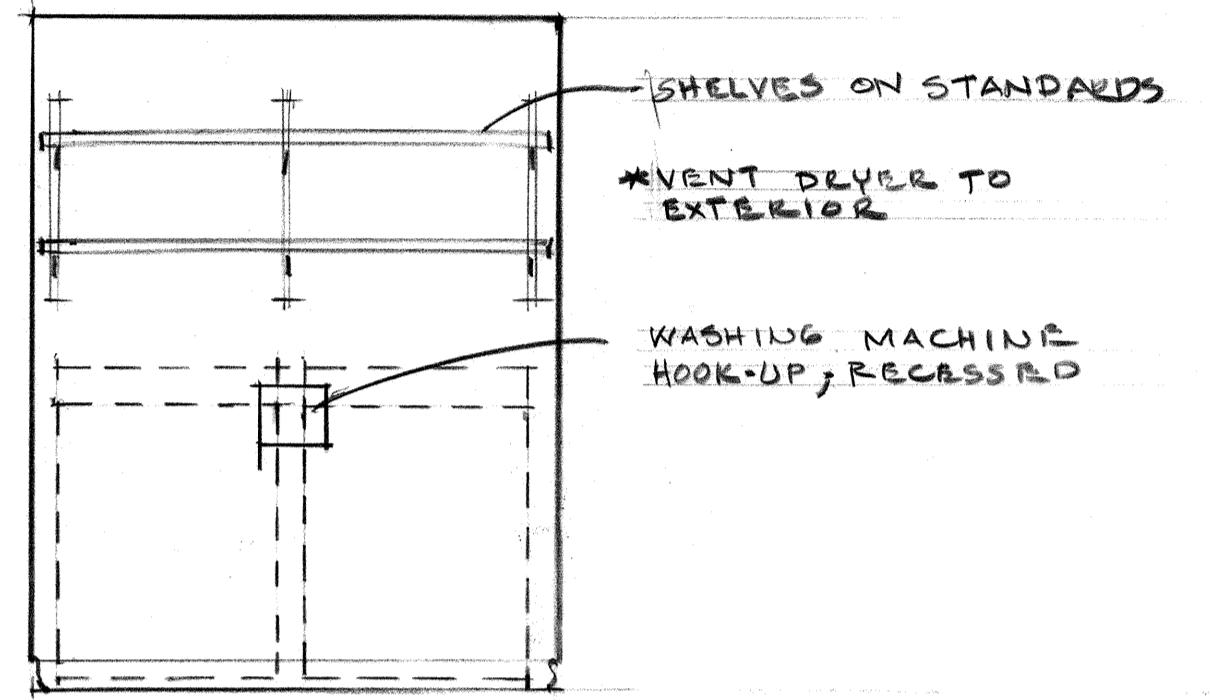



1 ONE HOUR WALL @ FLOOR DECK 1/2" = 1'-0"

2 NEW EXIT STAIR 1/2" = 1'-0"

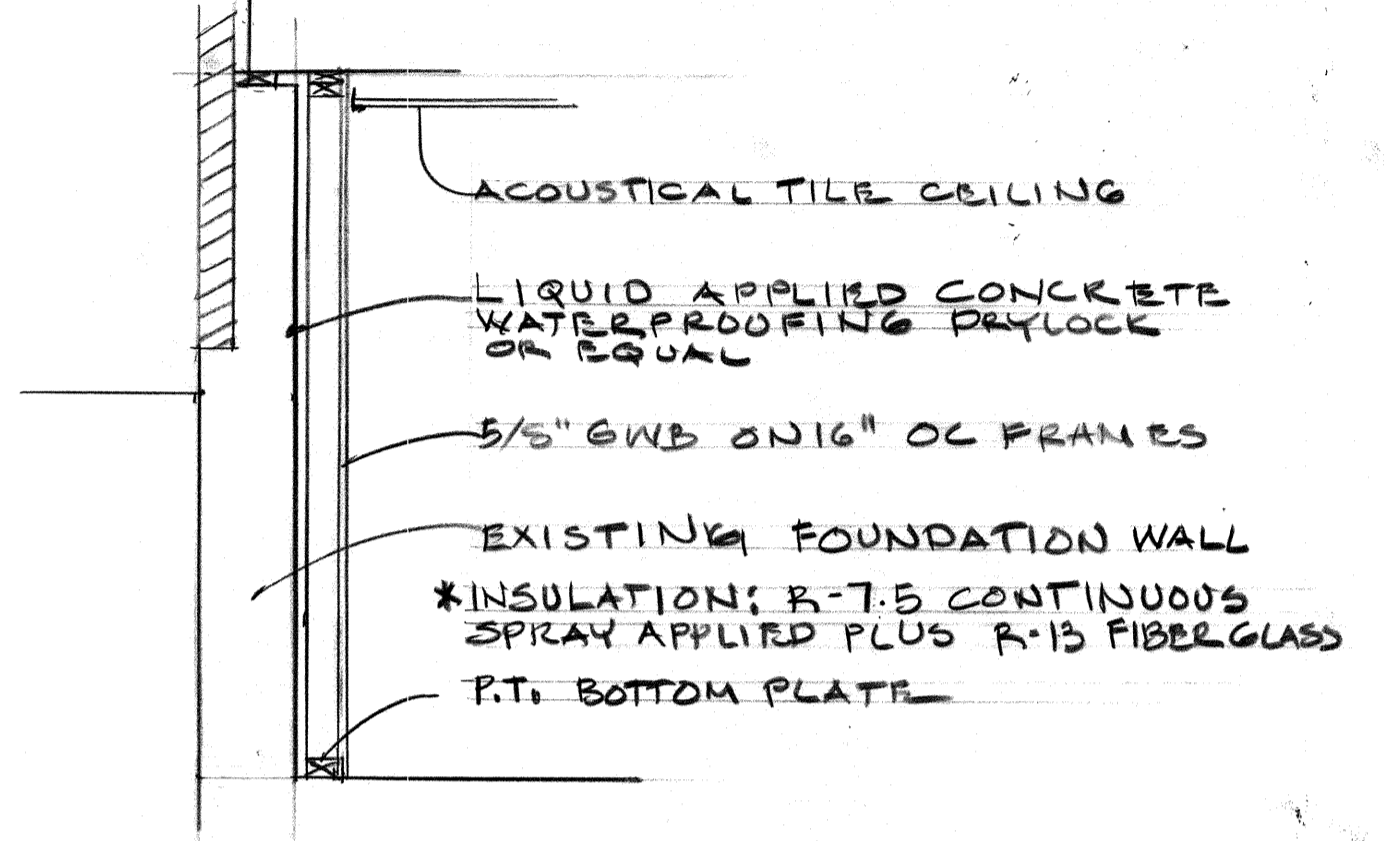


3 DETAIL @ EXTERIOR WALL 1/2" = 1'-0"


4 LAUNDRY ROOM 1/2" = 1'-0"

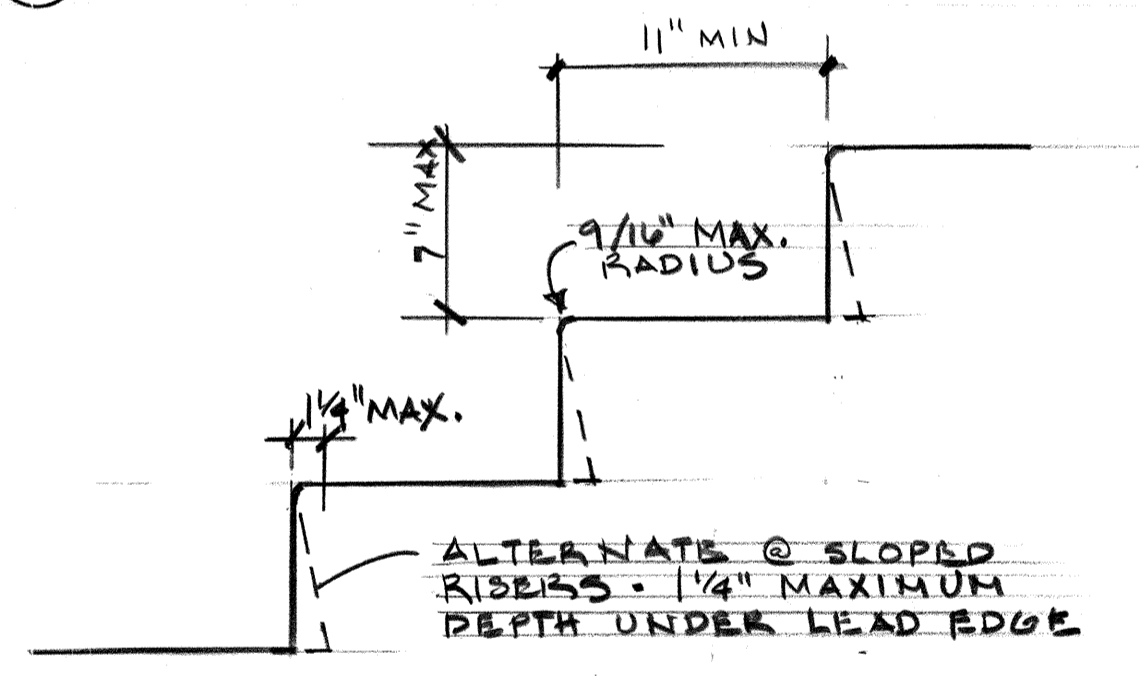

5 PROFILE @ NEW STAIRS

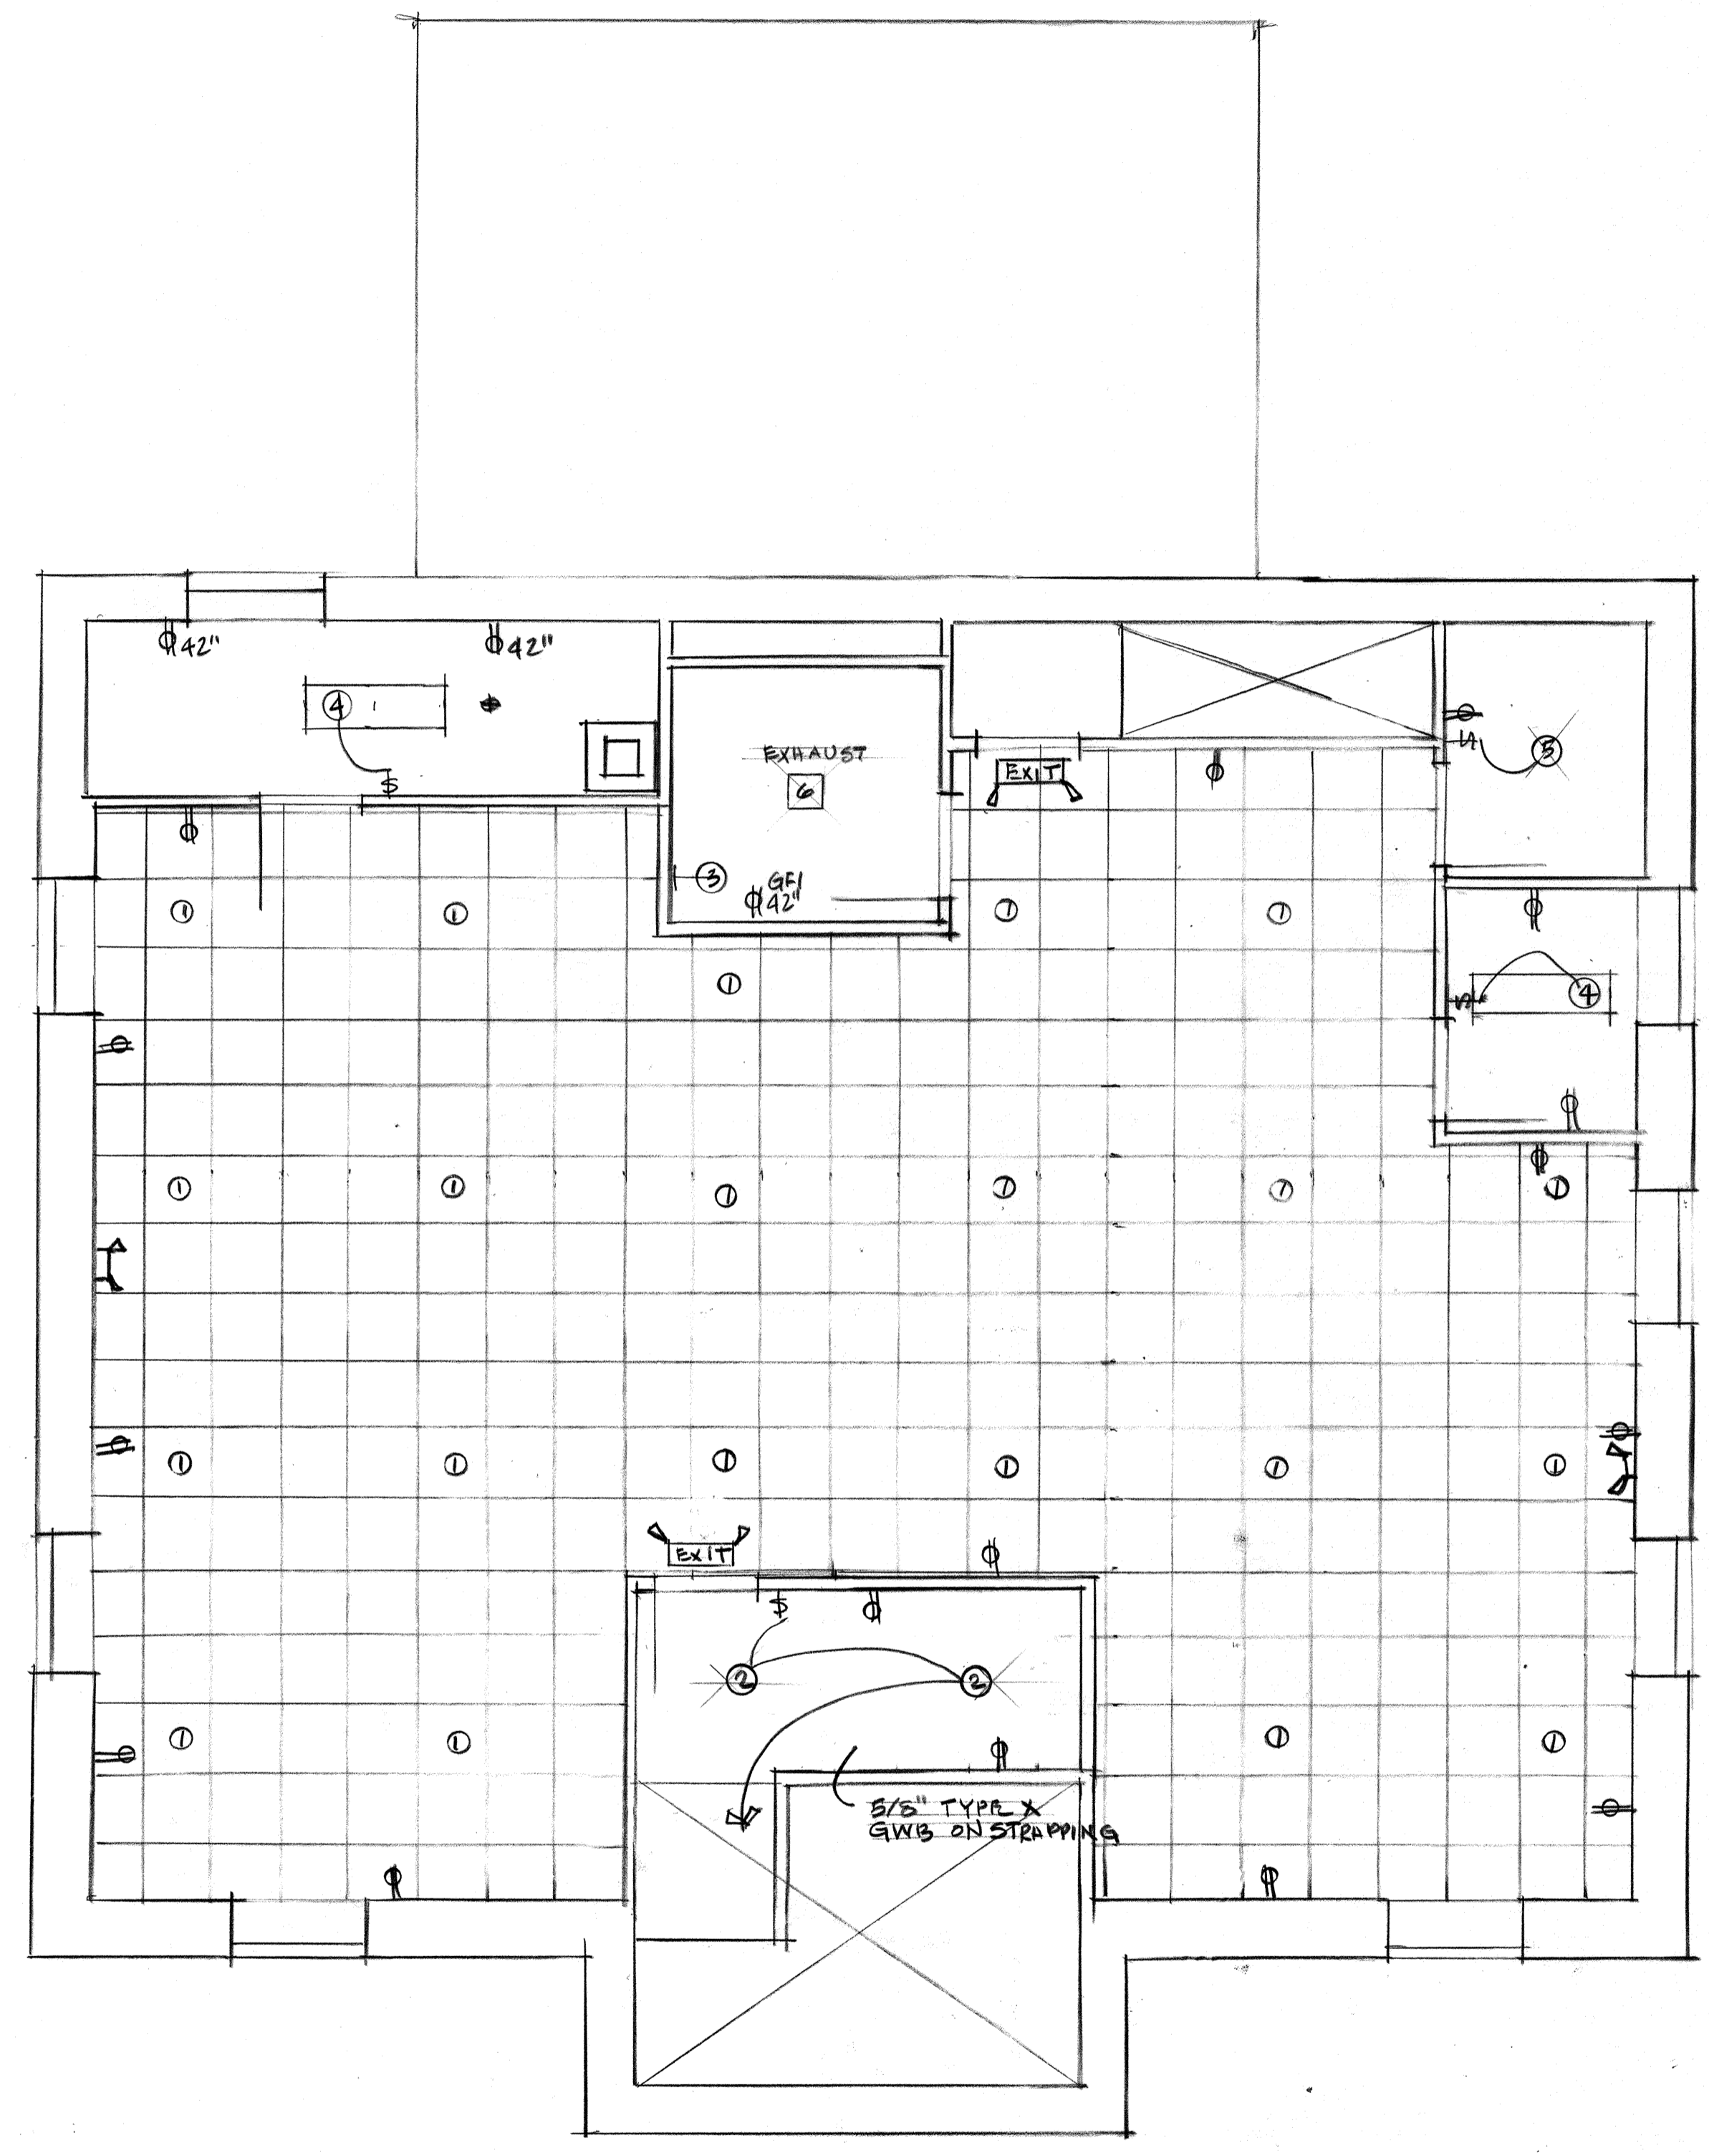

5 REFLECTED CEILING PLAN 1/4" = 1'-0"

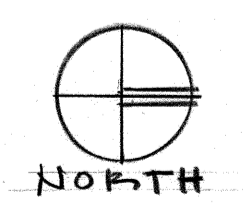

DOOR SCHEDULE						
SYMBOL	SIZE	TYPE	NOTES	HARDWARE	MANUFACTURER # MODEL	
1	32 x 68	STOREFRONT	LOWER EXISTING	CLOSER / CRASHBAR		
2	32 x 68	FLUSH / VISION PANEL	60 MINUTE	CLOSER / CRASHBAR		
3	32 x 68	FLUSH	45 MINUTE	LEVER LATCH		
4	32 x 68	FLUSH	SOLID CORE	LEVER LATCH		
5	32 x 68	FLUSH	SOLID CORE	LEVER LATCH, PRIVACY		
6	32 x 68	FLUSH	SOLID CORE	LEVER LATCH, CLOSER		
7	32 x 68	FLUSH / VISION PANEL	60 MINUTE	CLOSER, LEVER LATCH		