



ROOF SHEETING PLAN

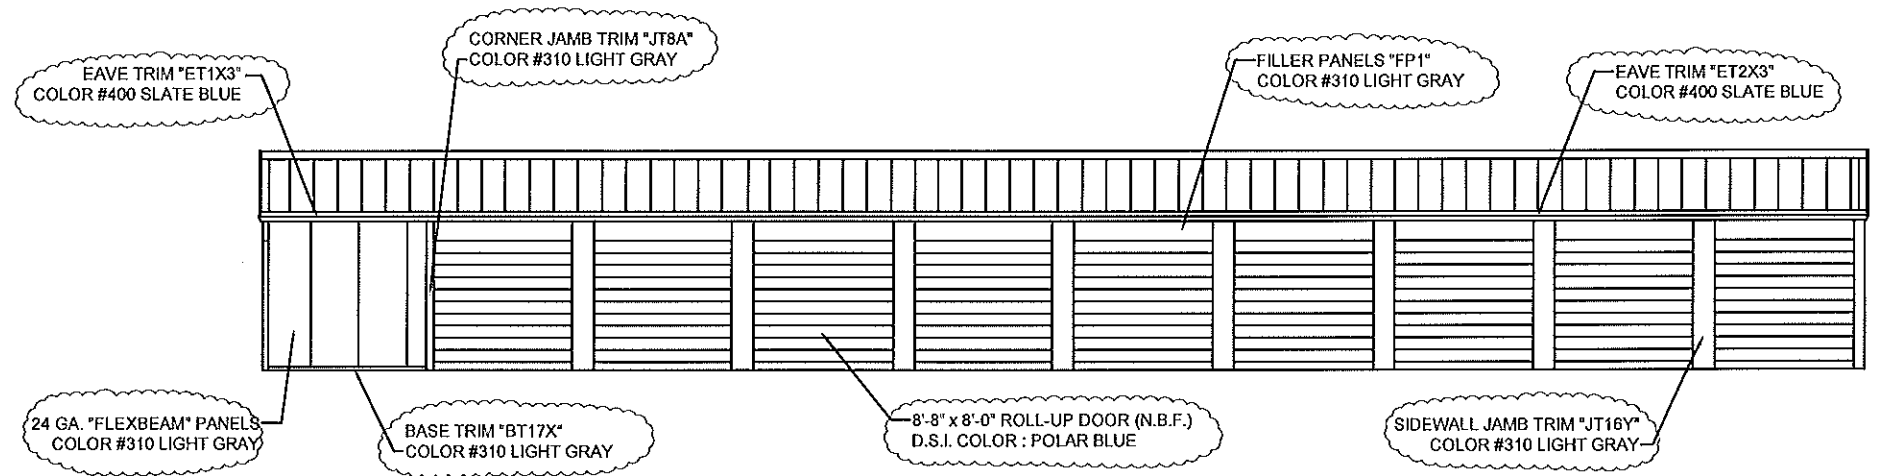

NEAR SIDEWALL ELEVATION

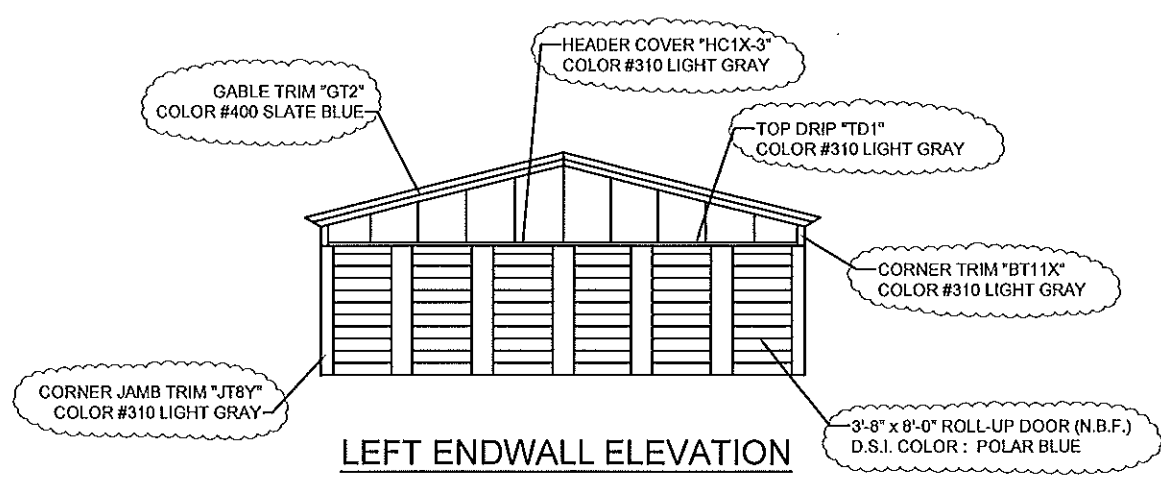

LEFT ENDWALL ELEVATION

FOR PERMIT ONLY
NOT FOR CONSTRUCTION



GROUND SNOW LOAD: 80 PSF
WIND LOAD: 80 MPH

REV.	BY	DATE	DESCRIPTION

APPROVALS:		APPROVED OR NOTED
<input type="checkbox"/> CUSTOMER	_____	<input type="checkbox"/>
<input type="checkbox"/> ARCHITECT	_____	<input type="checkbox"/>
<input type="checkbox"/> CONTRACTOR	_____	<input type="checkbox"/>
<input type="checkbox"/> DEALER	_____	<input type="checkbox"/>
<input type="checkbox"/> OWNER	_____	<input type="checkbox"/>
<input type="checkbox"/> OTHER	_____	<input type="checkbox"/>

FLEXOSPAN
 BOX 515 RAILROAD STREET
 SANDY LAKE, PA. 16145-0515
 PHONE: 800-245-0335
 FAX: 724-378-3564

COLOR SCHEDULE

JMC STORAGE
980 RIVERSIDE DRIVE
PORTLAND, ME
207-653-6339

ISSUED BY: AZAC/CPJ 10/20/03
 CHECKED BY: _____

21667M-2A