


**FOUNDATION PLAN**  
(N.T.S.)  
**ANCHOR BOLTS REQ'D**  
(58) 3/8"Ø x 3 3/4" THUNDERSTUDS

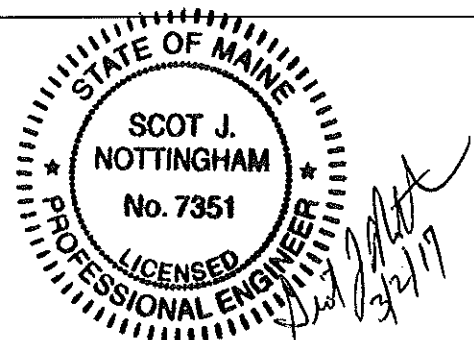

GROUND SNOW LOAD: 80 PSF  
WIND LOAD: 90 MPH

**FOR PERMIT ONLY**  
**NOT FOR CONSTRUCTION**

NO.	BY	DATE	DESCRIPTION	APPROVED

**APPROVALS:**

<input type="checkbox"/> CUSTOMER	DATE	<input type="checkbox"/>
<input type="checkbox"/> ARCHITECT	DATE	<input type="checkbox"/>
<input type="checkbox"/> CONTRACTOR	DATE	<input type="checkbox"/>
<input type="checkbox"/> DEALER	DATE	<input type="checkbox"/>
<input type="checkbox"/> OTHER	DATE	<input type="checkbox"/>
<input type="checkbox"/>	DATE	<input type="checkbox"/>

**FLEXOSPAN**  
BOX 515 RALEIGH STREET  
SANDY LAKE, PA. 15145-0515  
PHONE: 800-245-0399  
FAX: 724-376-3084

<b>FOUNDATION PLAN &amp; DETAILS</b>	
JMC STORAGE	
980 RIVERSIDE DRIVE	
PORTLAND, ME	
207-653-6339	
ISSUED BY: <i>AKK/CAR</i> 10/25/16	21667M-3A
CHECKED BY:	