


FLOOR PLAN

FOR PERMIT ONLY
NOT FOR CONSTRUCTION

UNIT MIX		
MARK	QTY.	SIZE
A	5	10' x 20'
B	6	10' x 15'
C	8	10' x 10'
D	6	5' x 10'

LEGEND	
SYMBOL	DESCRIPTION
ⓑ	UNIT MARKS
②	PARTITION MARKS

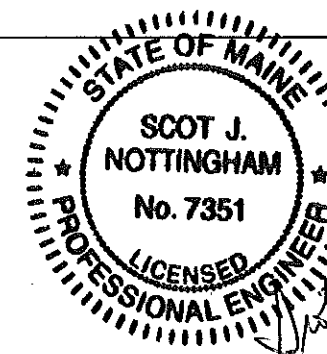

REV.	BY	DATE	DESCRIPTION

APPROVALS:	
APPROVED	APPROVED
DATE	DATE
<input type="checkbox"/> CUSTOMER	<input type="checkbox"/>
<input type="checkbox"/> ARCHITECT	<input type="checkbox"/>
<input type="checkbox"/> CONTRACTOR	<input type="checkbox"/>
<input type="checkbox"/> SOLLER	<input type="checkbox"/>
<input type="checkbox"/> OWNER	<input type="checkbox"/>
<input type="checkbox"/>	<input type="checkbox"/>

GROUND SNOW LOAD: 80 PSF
WIND LOAD: 90 MPH

FLEXOSPAN
BOX 515 RAS ROAD STREET
SANDY LAKE, PA. 16149-0515
PHONE: 800-245-6026
FAX: 724-376-3864

FLOOR PLAN
JMC STORAGE
980 RIVERSIDE DRIVE
PORTLAND, ME
207-653-6359

DESIGNED BY: AZA/CHEI 10/23/16
CHECKED BY: 21667M-5A