

LIVE/WORK PARKING ELEVATION




LIGHT INDUSTRIAL PARKING ELEVATION




LIVE/WORK PLAZA ELEVATION




LIGHT INDUSTRIAL PLAZA ELEVATION

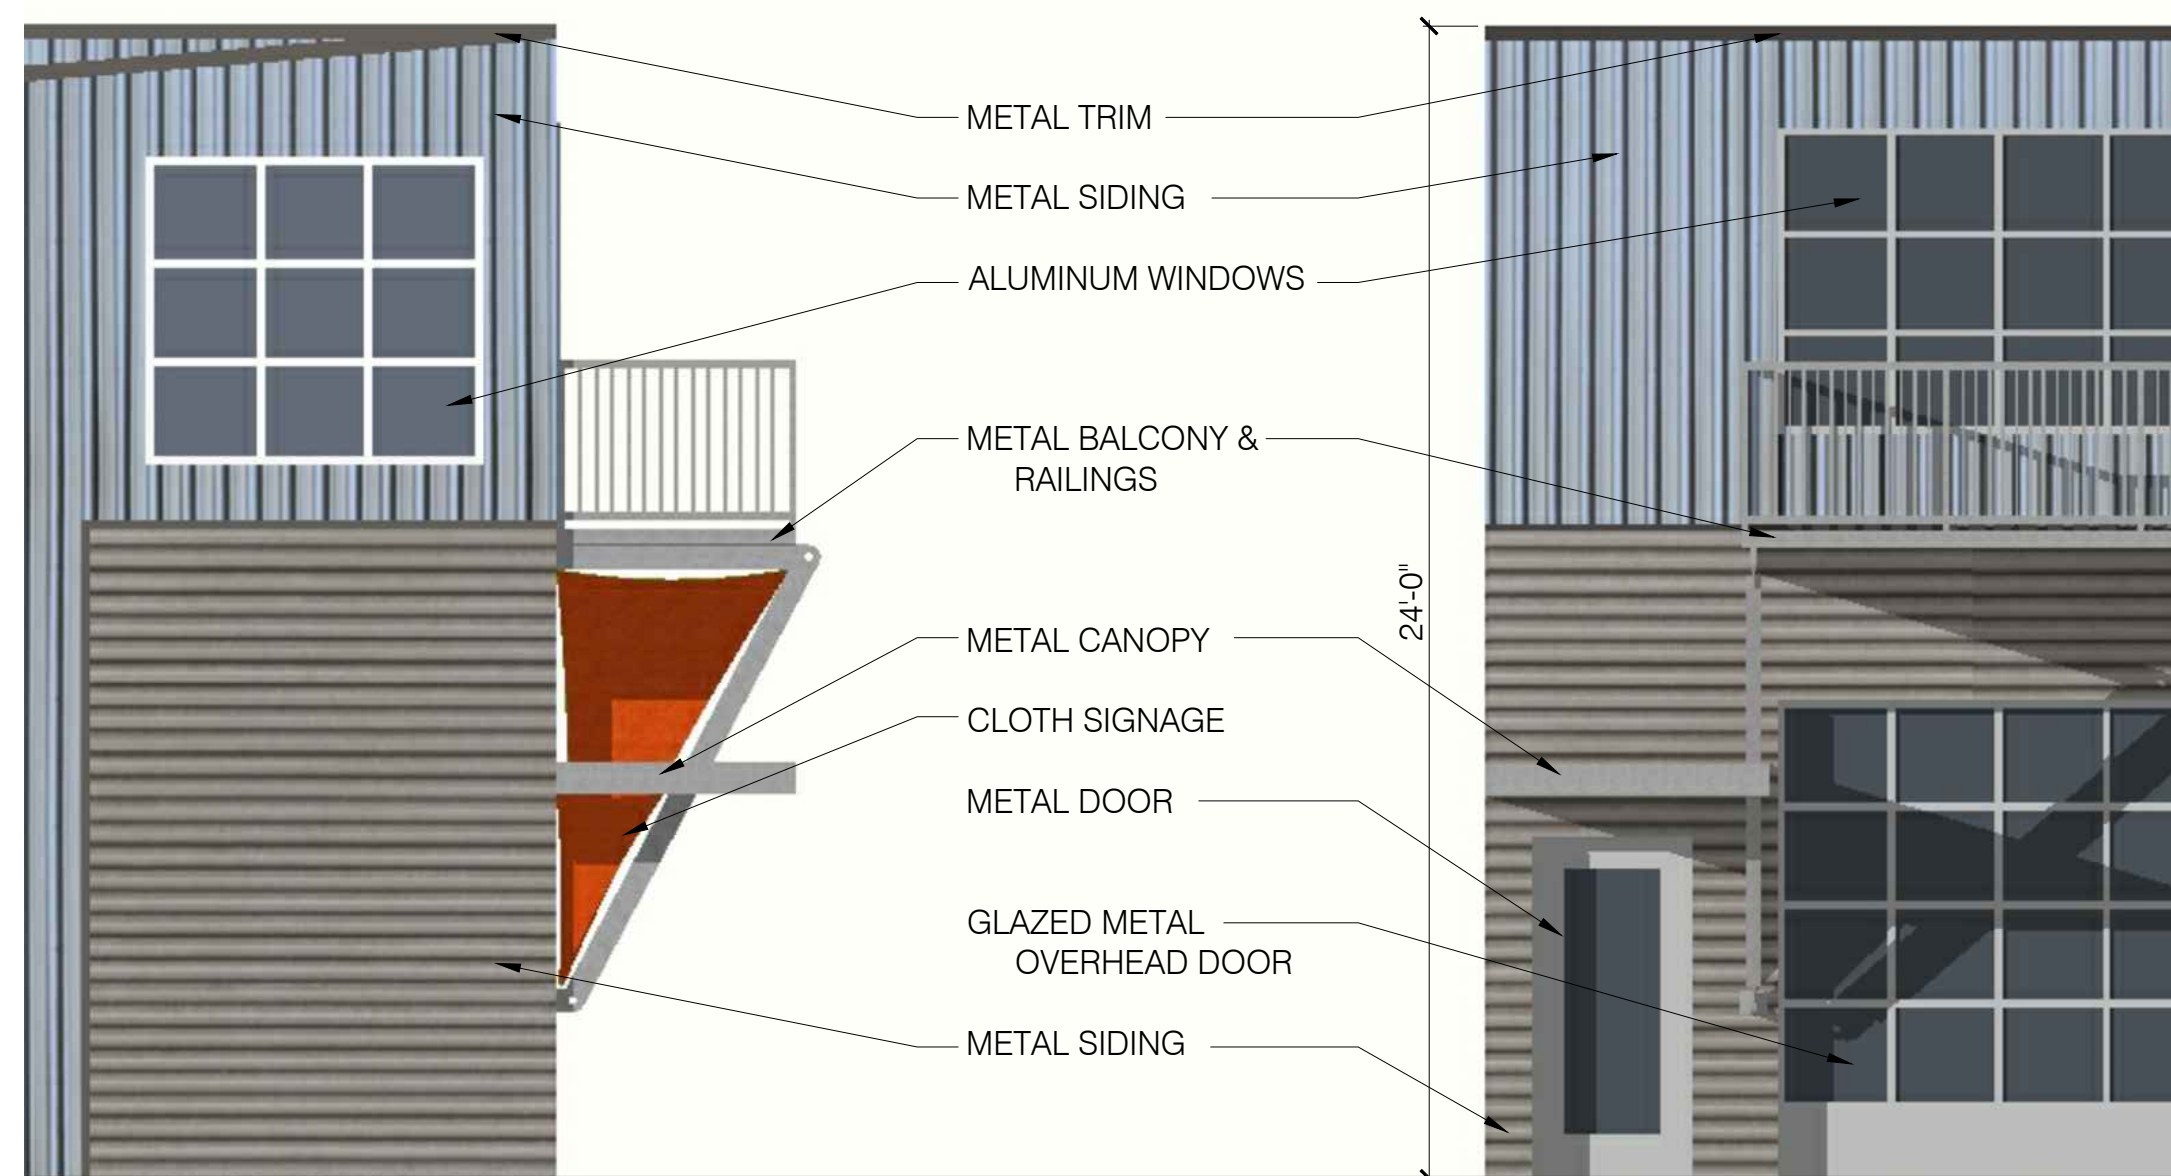

TYPICAL MATERIALS

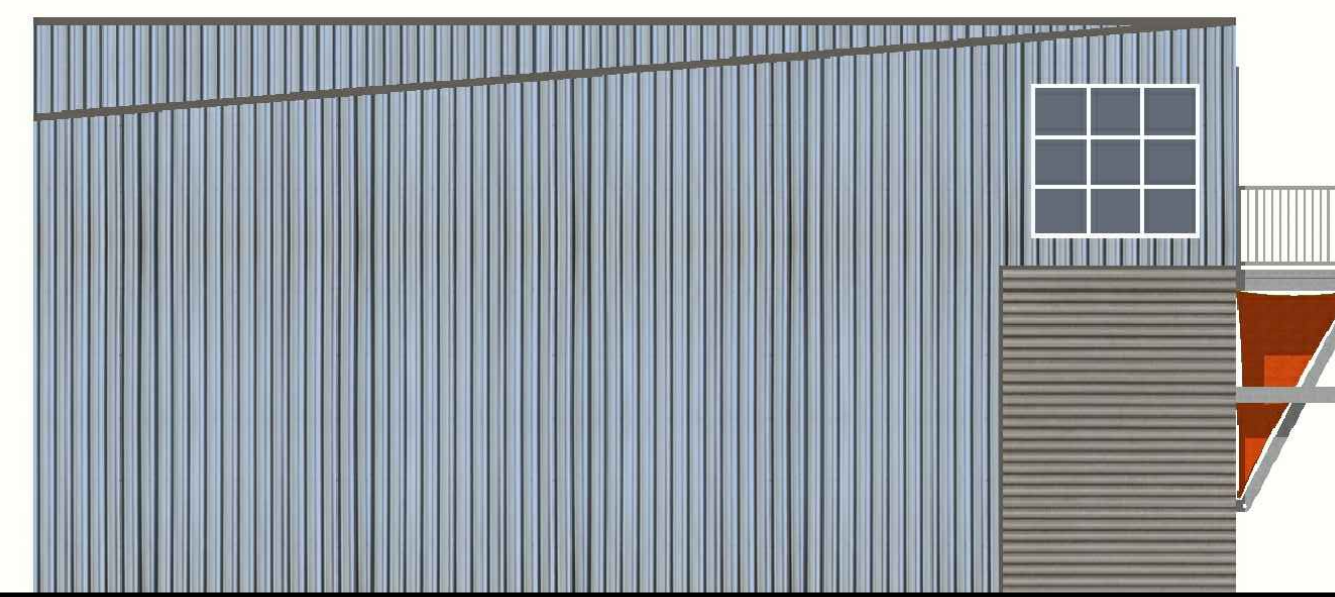

LIVE/WORK RIVERSIDE ELEVATION

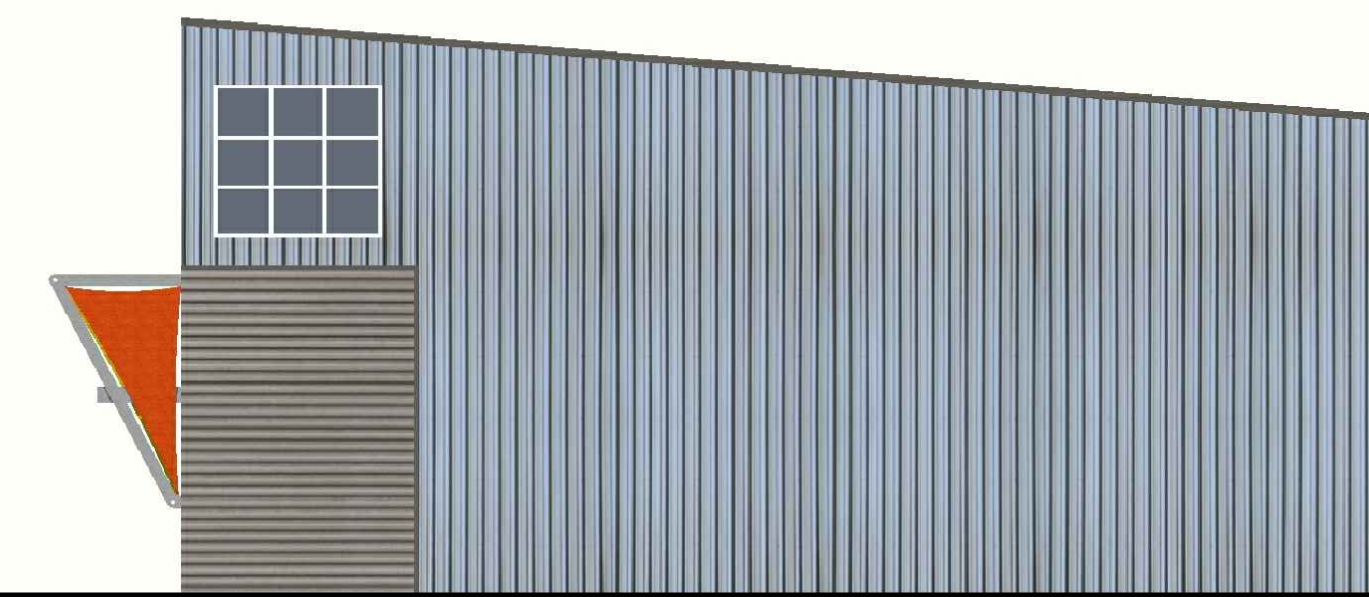

LIGHT INDUSTRIAL RIVERSIDE ELEVATION