


REVISIONS	DATE

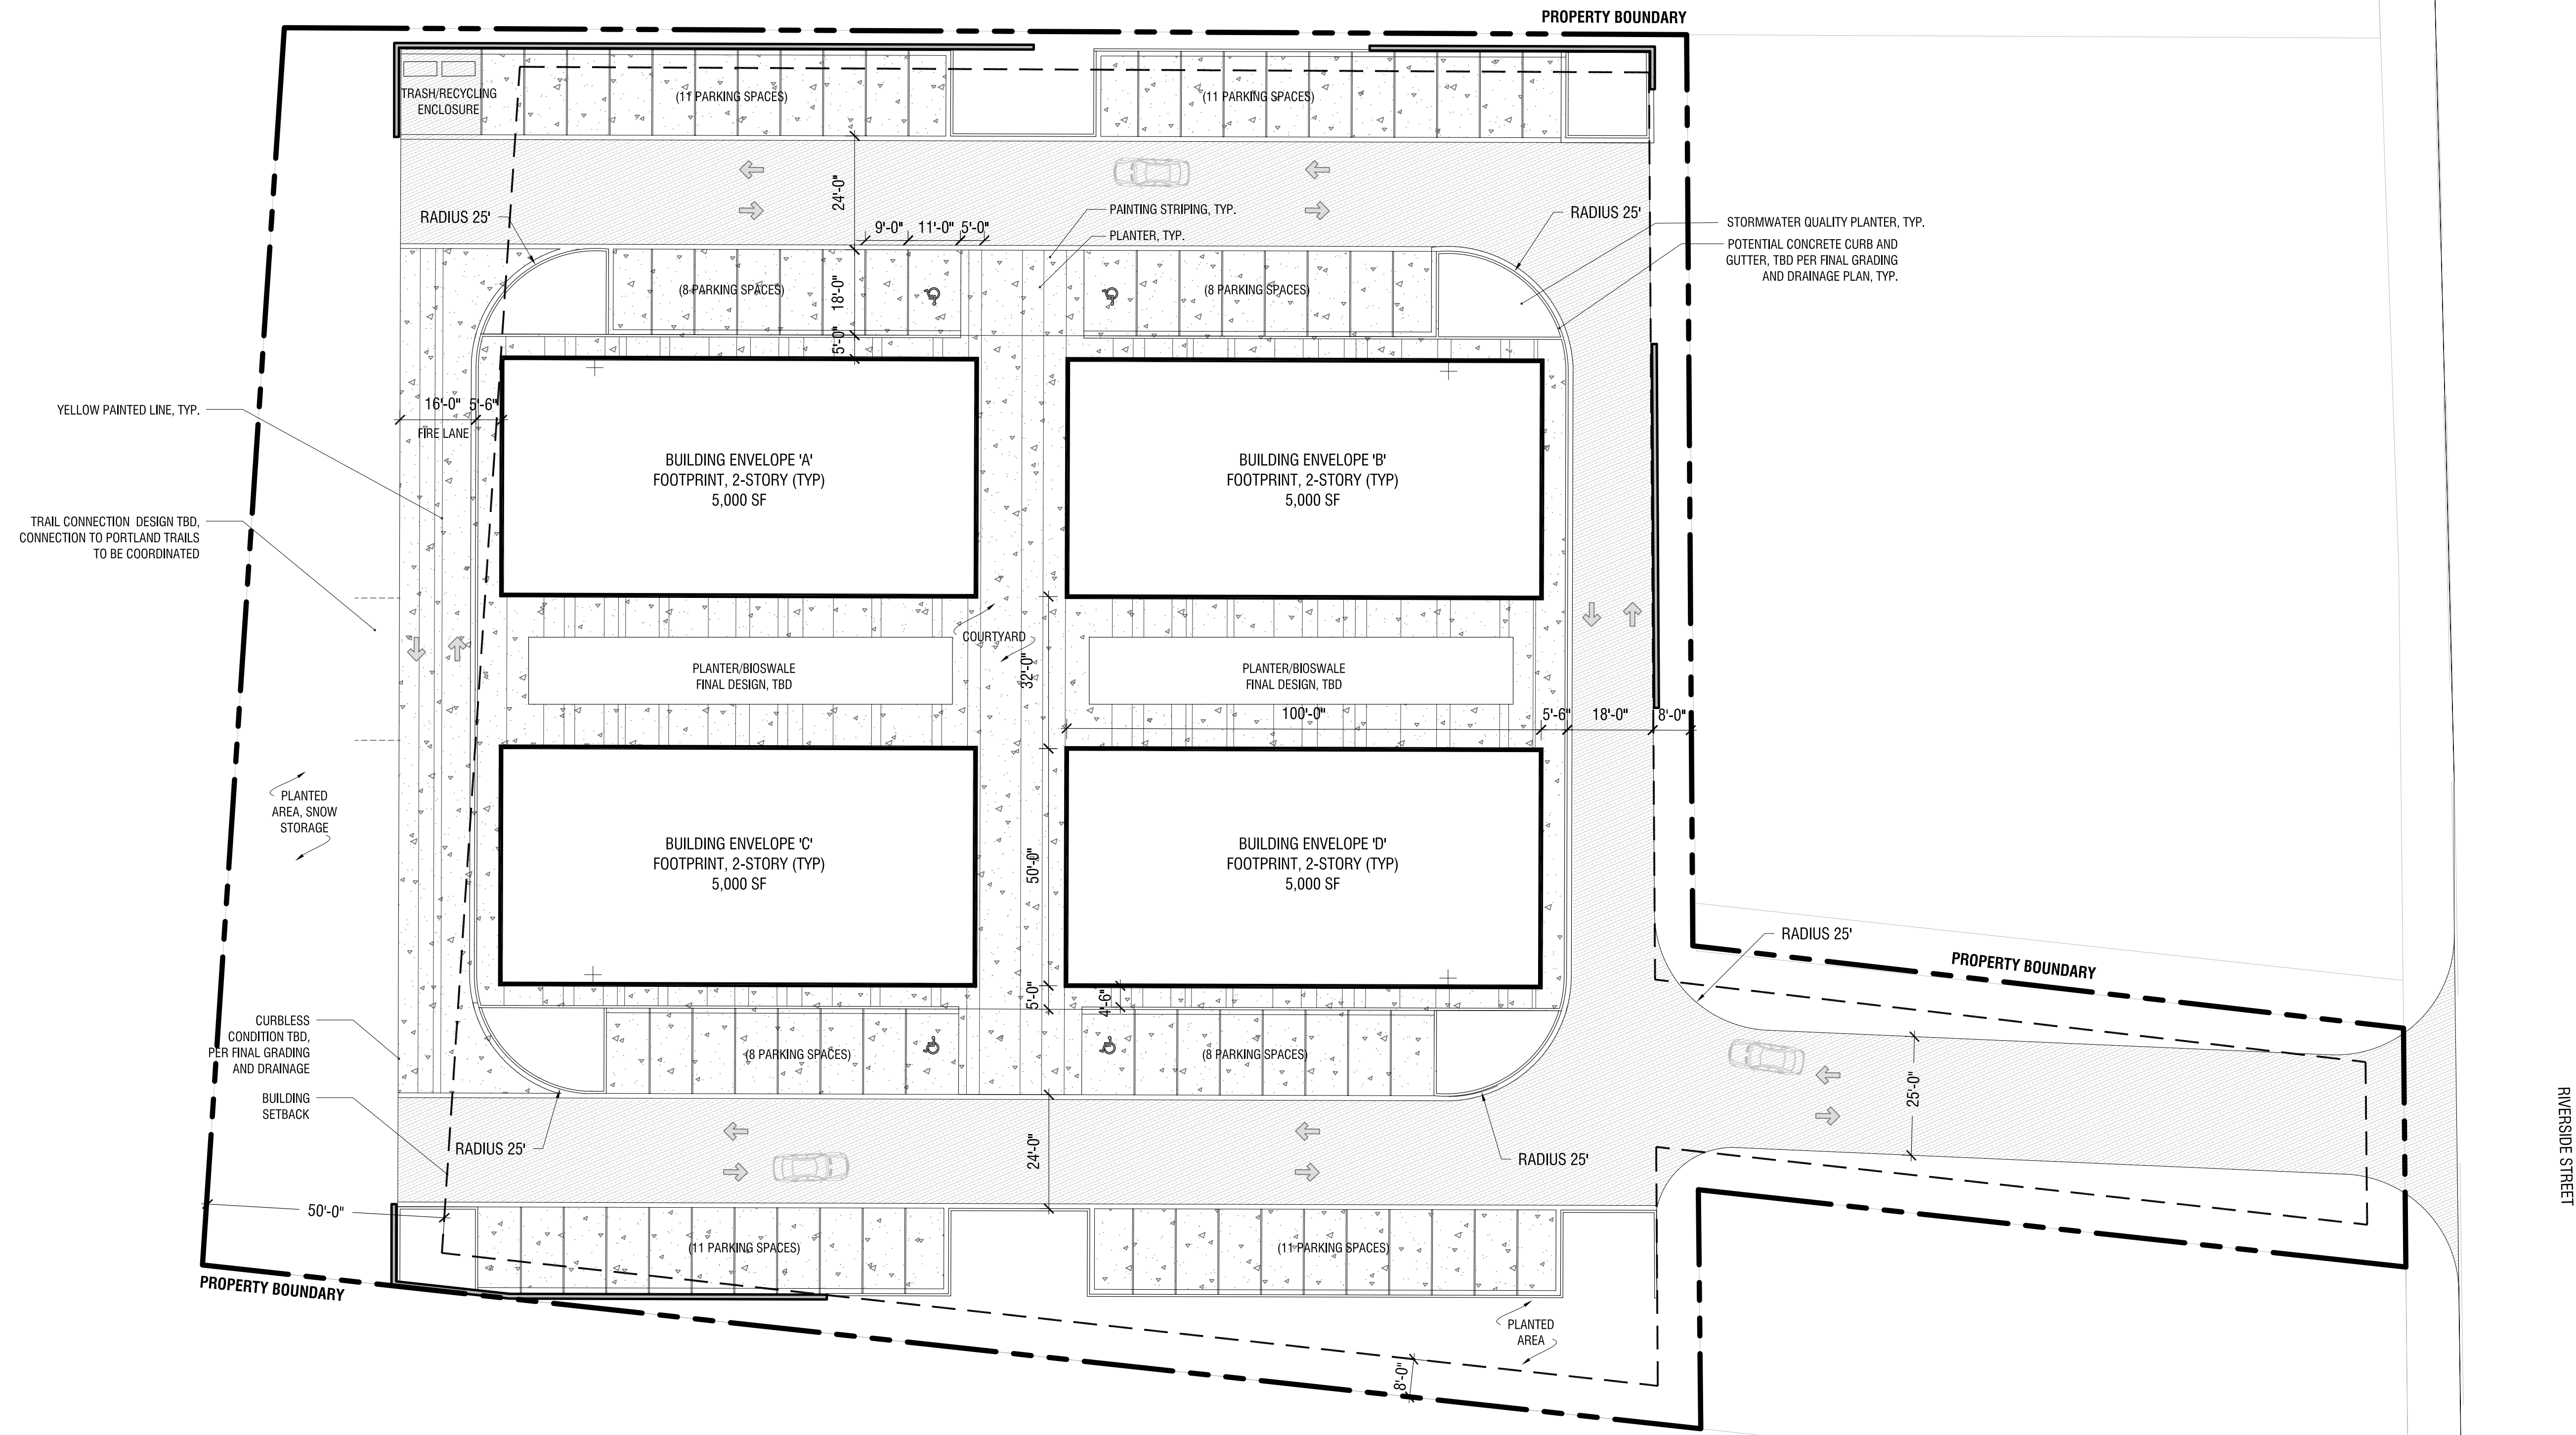

MATERIAL LEGEND

SYMBOL	QUANTITY	DESCRIPTION
	26,837 SF	PERMEABLE CONCRETE
	19,990 SF	BITUMINOUS ASPHALT SURFACE
	410 LF	RETAINING WALL
	92,412 SF	OVERALL SITE AREA

PARKING SUMMARY

TYPE	QUANTITY	% OF TOTAL	DESCRIPTION
STANDARD	72	95%	9'X18'
ADA/VAN-ACCESSIBLE	4	5%	11'X18'
76 TOTAL			

