


REVISIONS	DATE

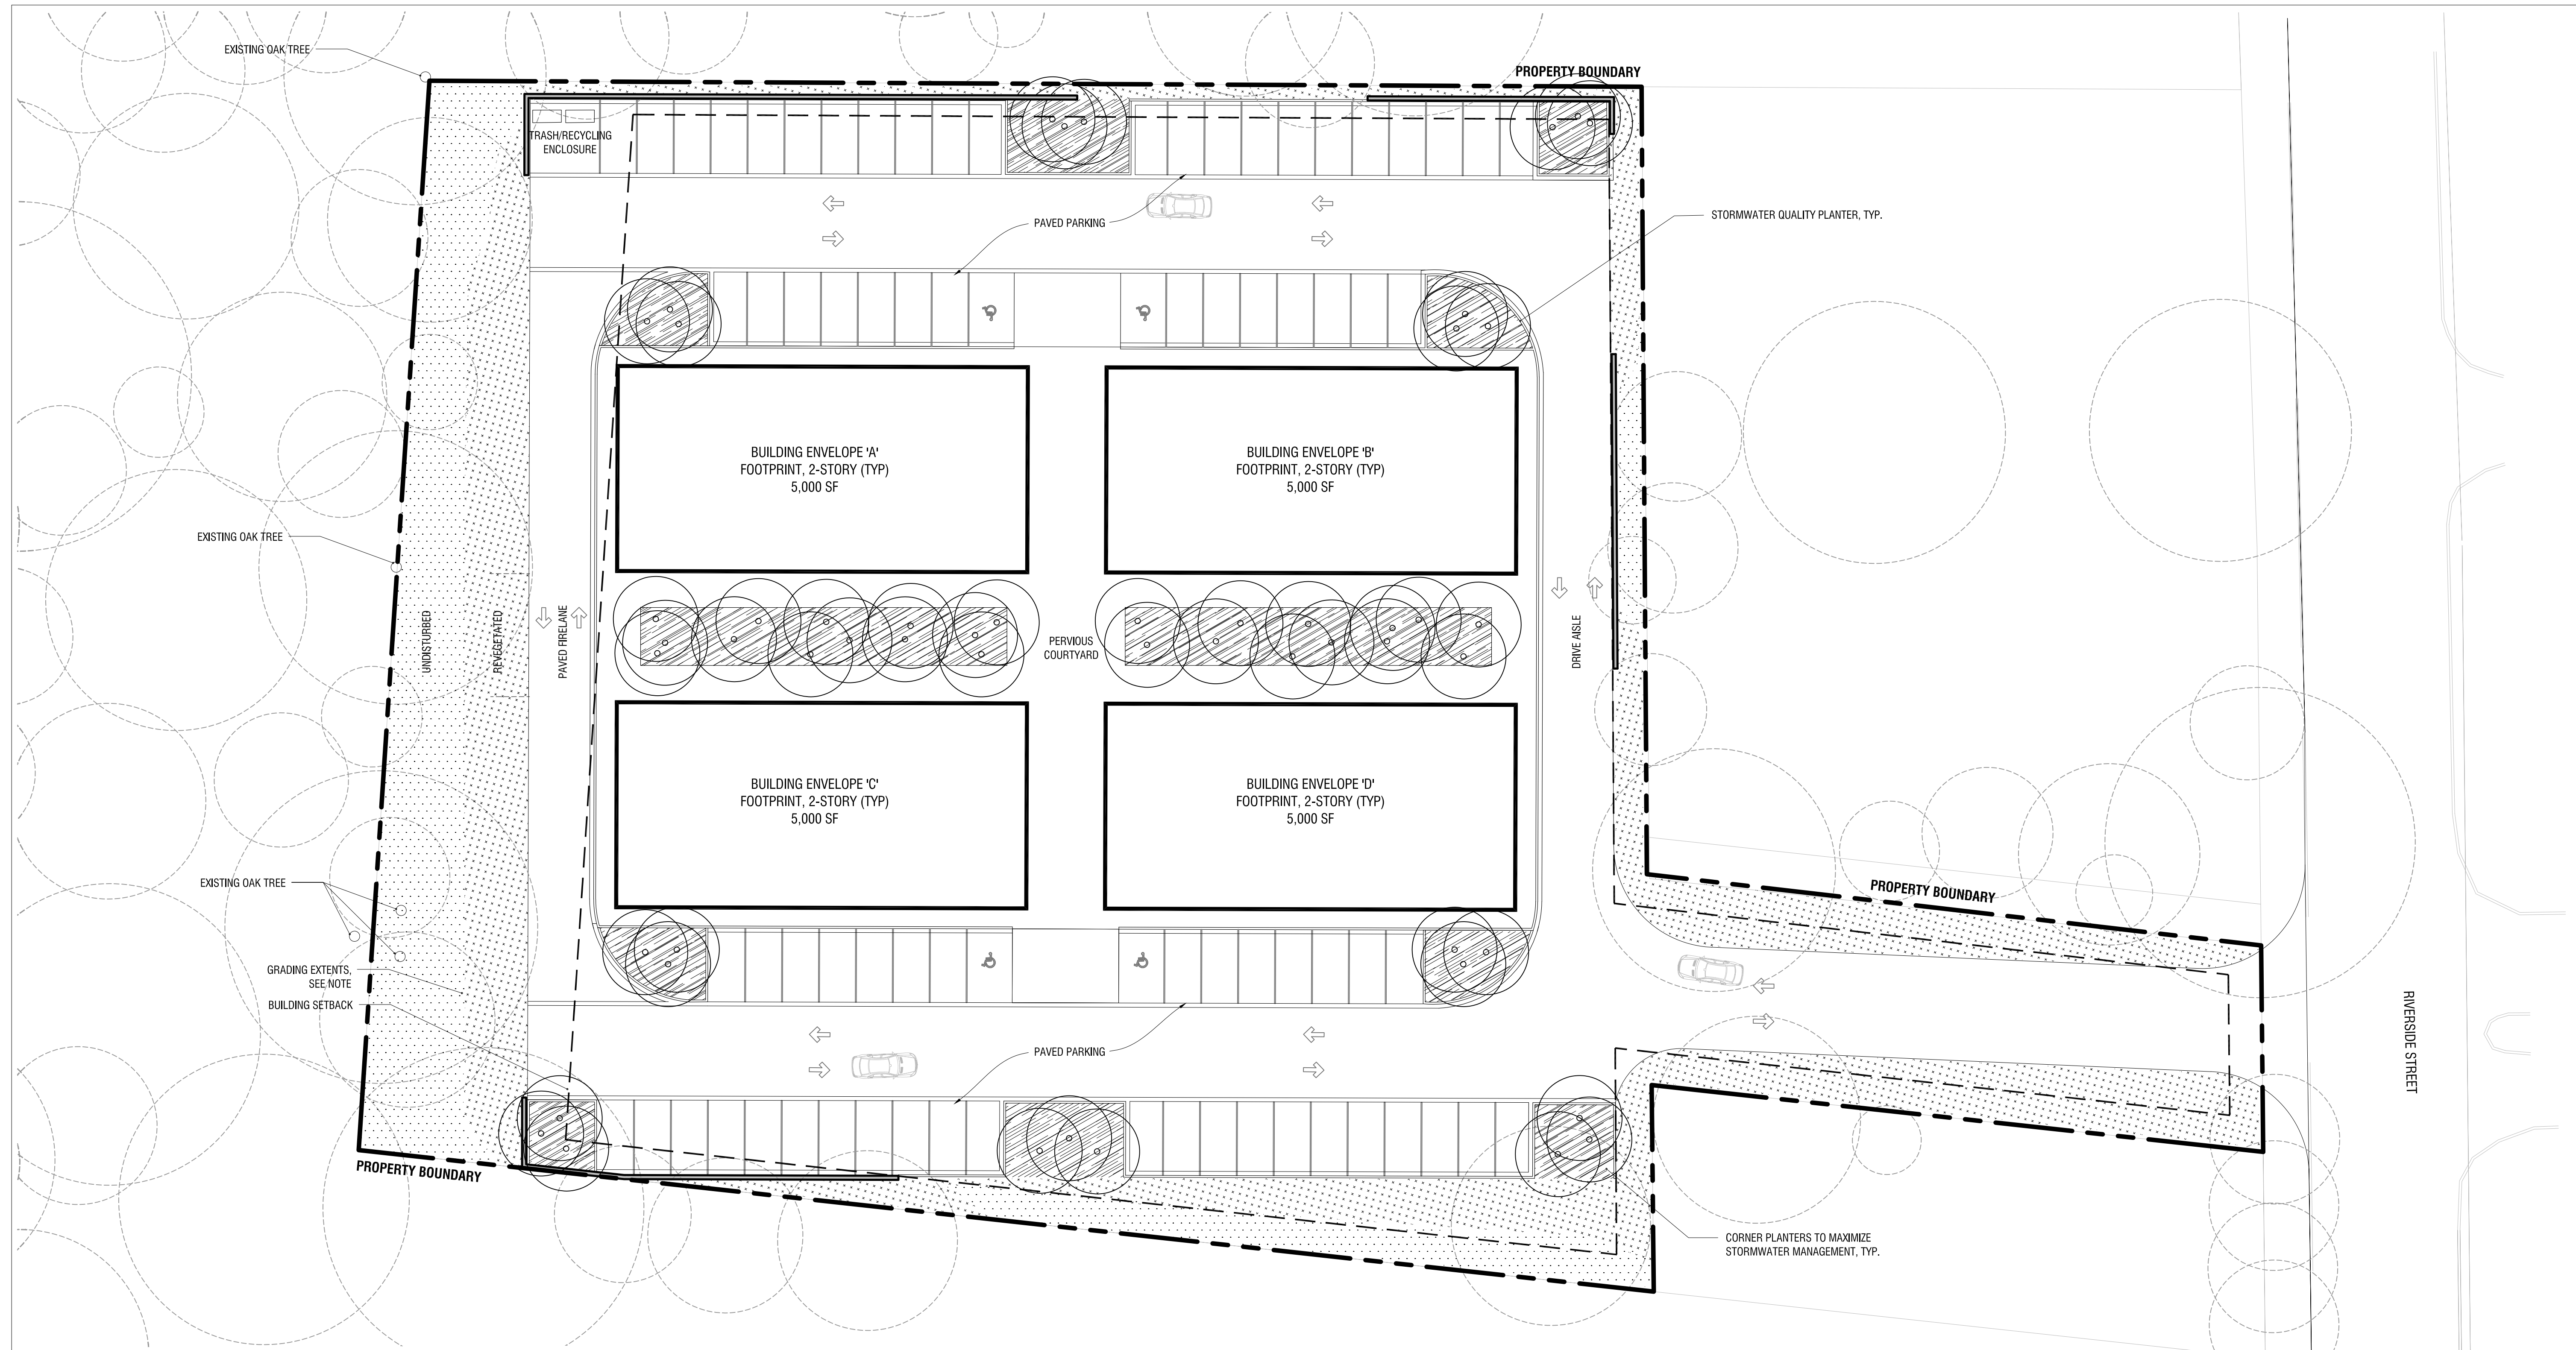

PLANTING LEGEND

SYMBOL	QUANTITY	DESCRIPTION
	22 (3" CALIPER)	MULTI-LEADER DECIDUOUS TREE (PROPOSED)
	N/A	EXISTING TREES TO BE PRESERVED
	5,813 SF	PLANTERS / BIOSWALES (PERENNIALS AND SHRUBS)
	7,763 SF	UNDISTURBED
	11,562 SF	REPLANTED AREA
	92,412 SF	OVERALL SITE AREA

NOTE: EXISTING TREES TO RECEIVE TREE PROTECTION FENCING LOCATED OUTSIDE OF TREE DRIPLINE.

