

RIVERSIDE LIVE-WORK
874 RIVERSIDE STREET
PORTLAND, ME


RON GAN
innovative green living
202 WASHINGTON AVE.
PORTLAND, ME 04101
207-233-3753

REVISIONS	DATE

02.07.2018

CONCEPTUAL
GRADING PLAN

L 4-00

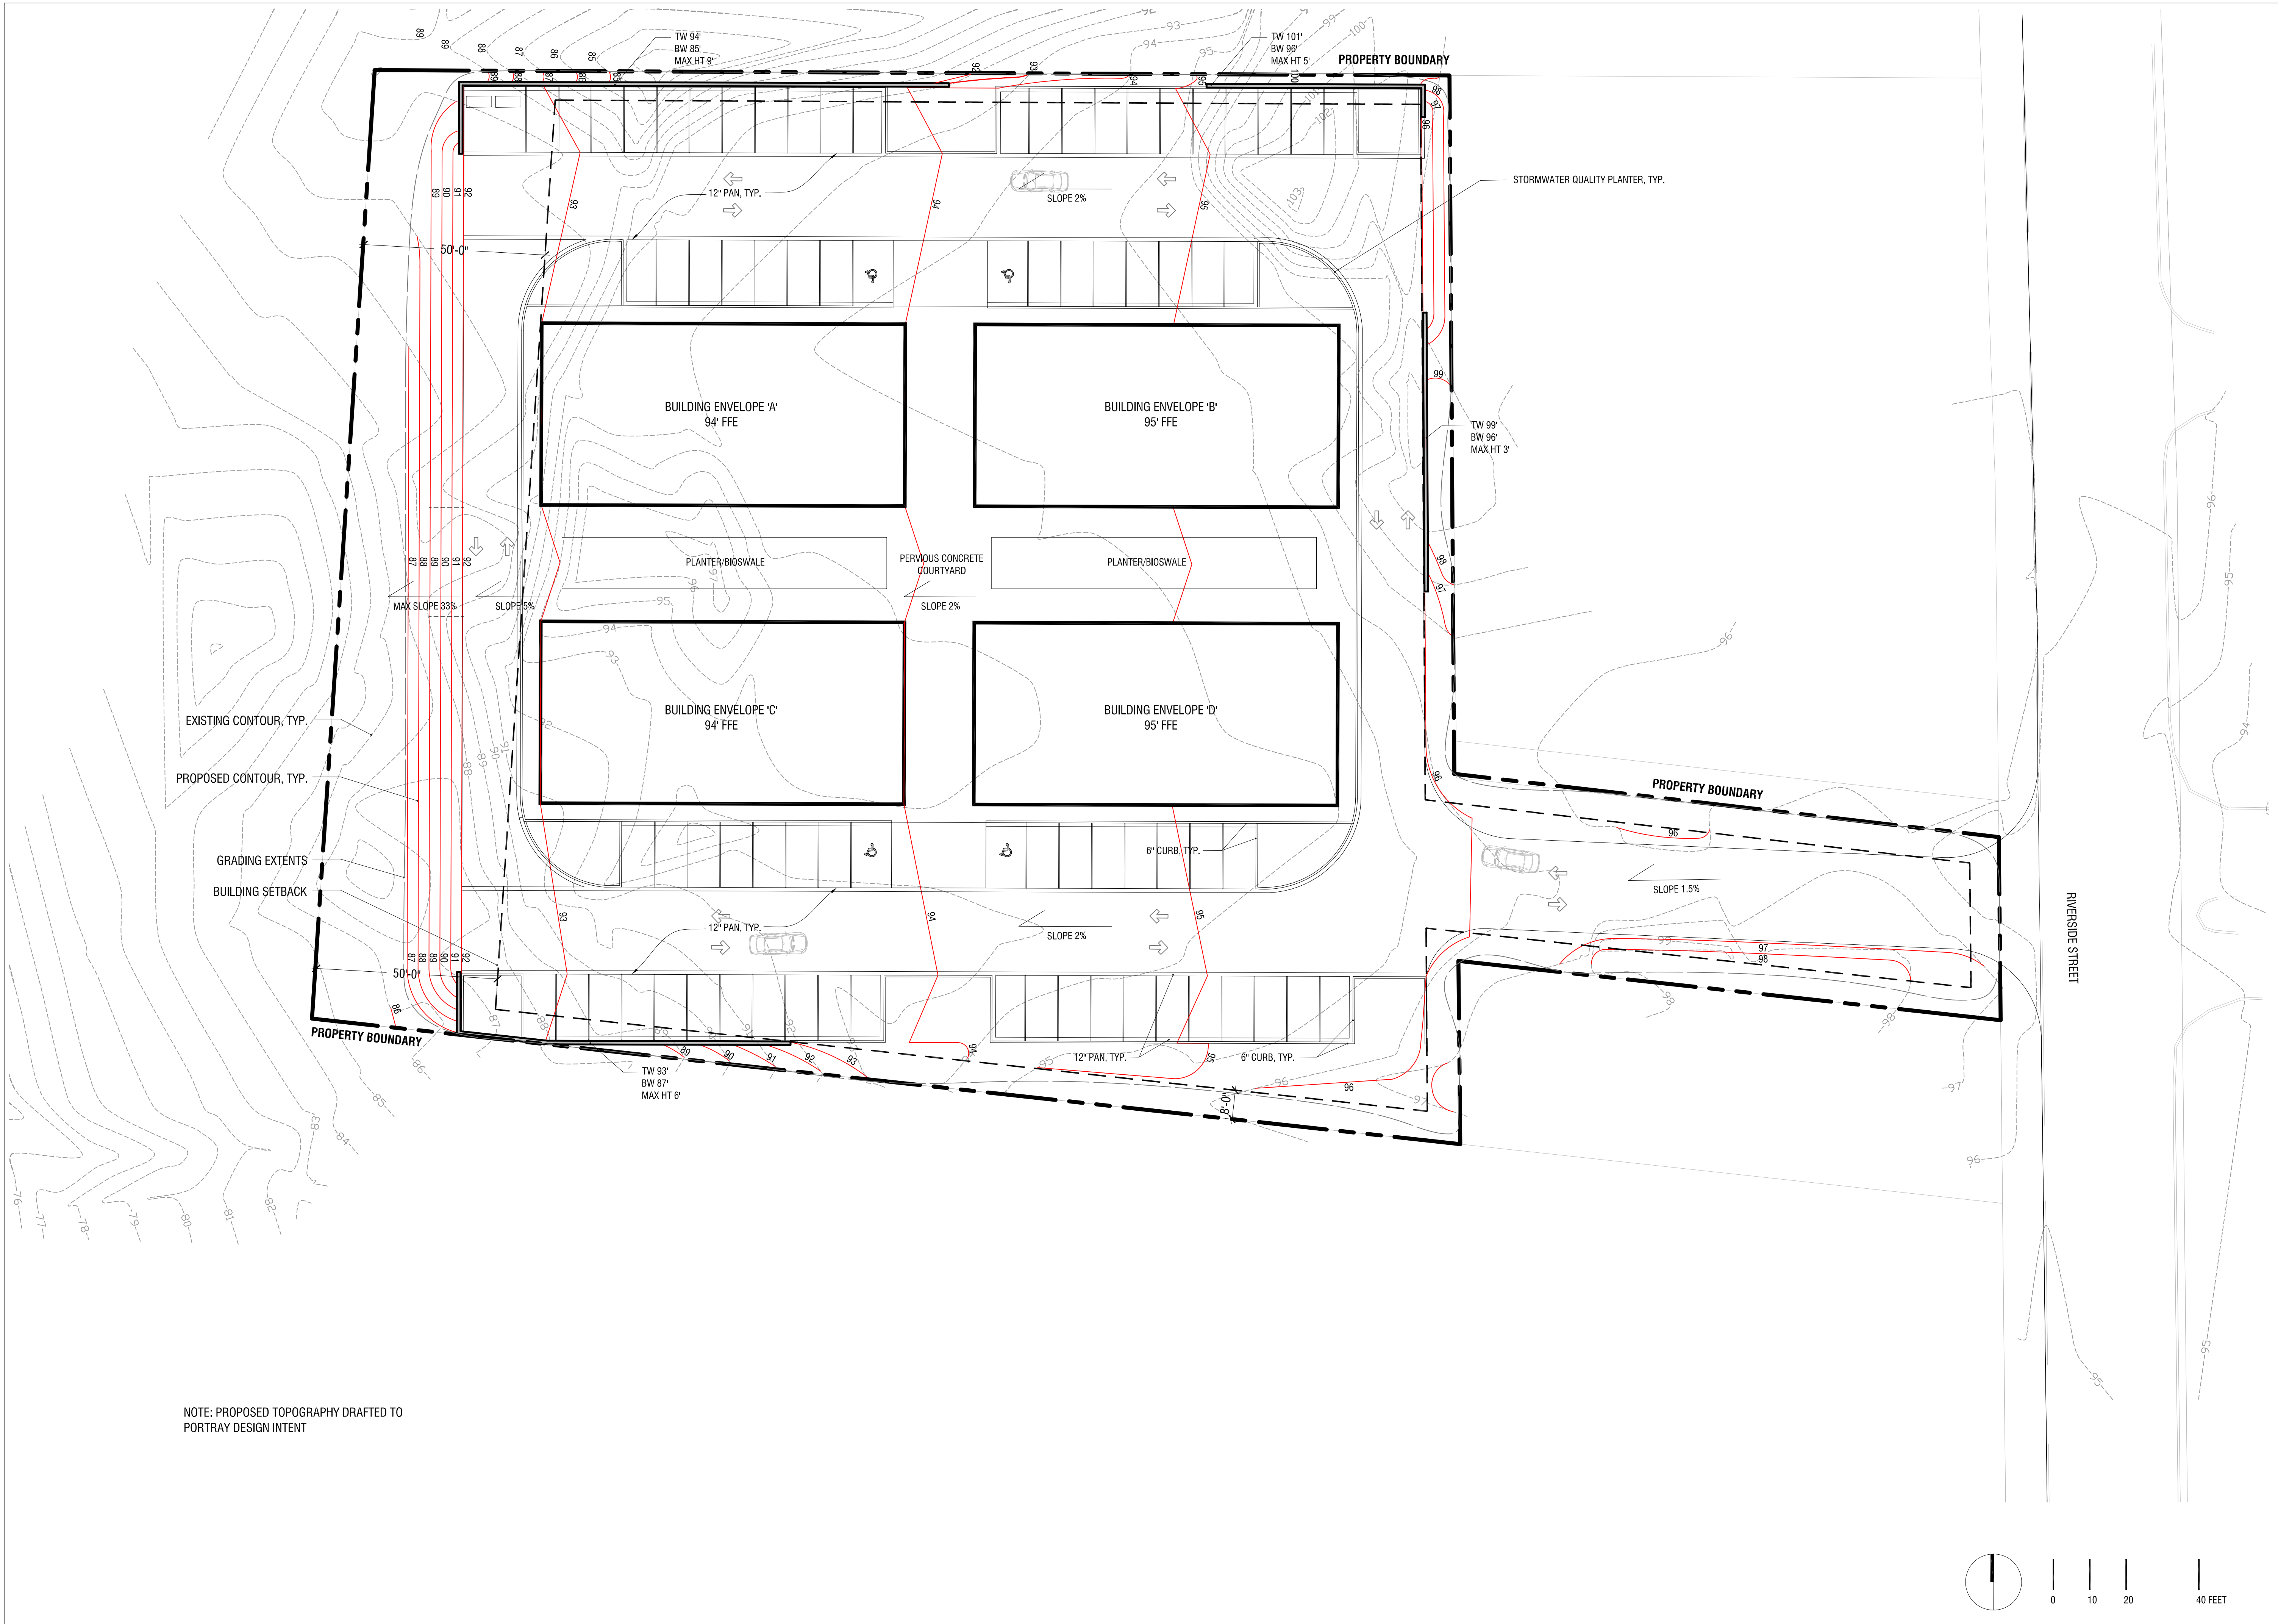

NOTE: PROPOSED TOPOGRAPHY DRAFTED TO
PORTRAY DESIGN INTENT

